


Cedarville North Map Book Page Index

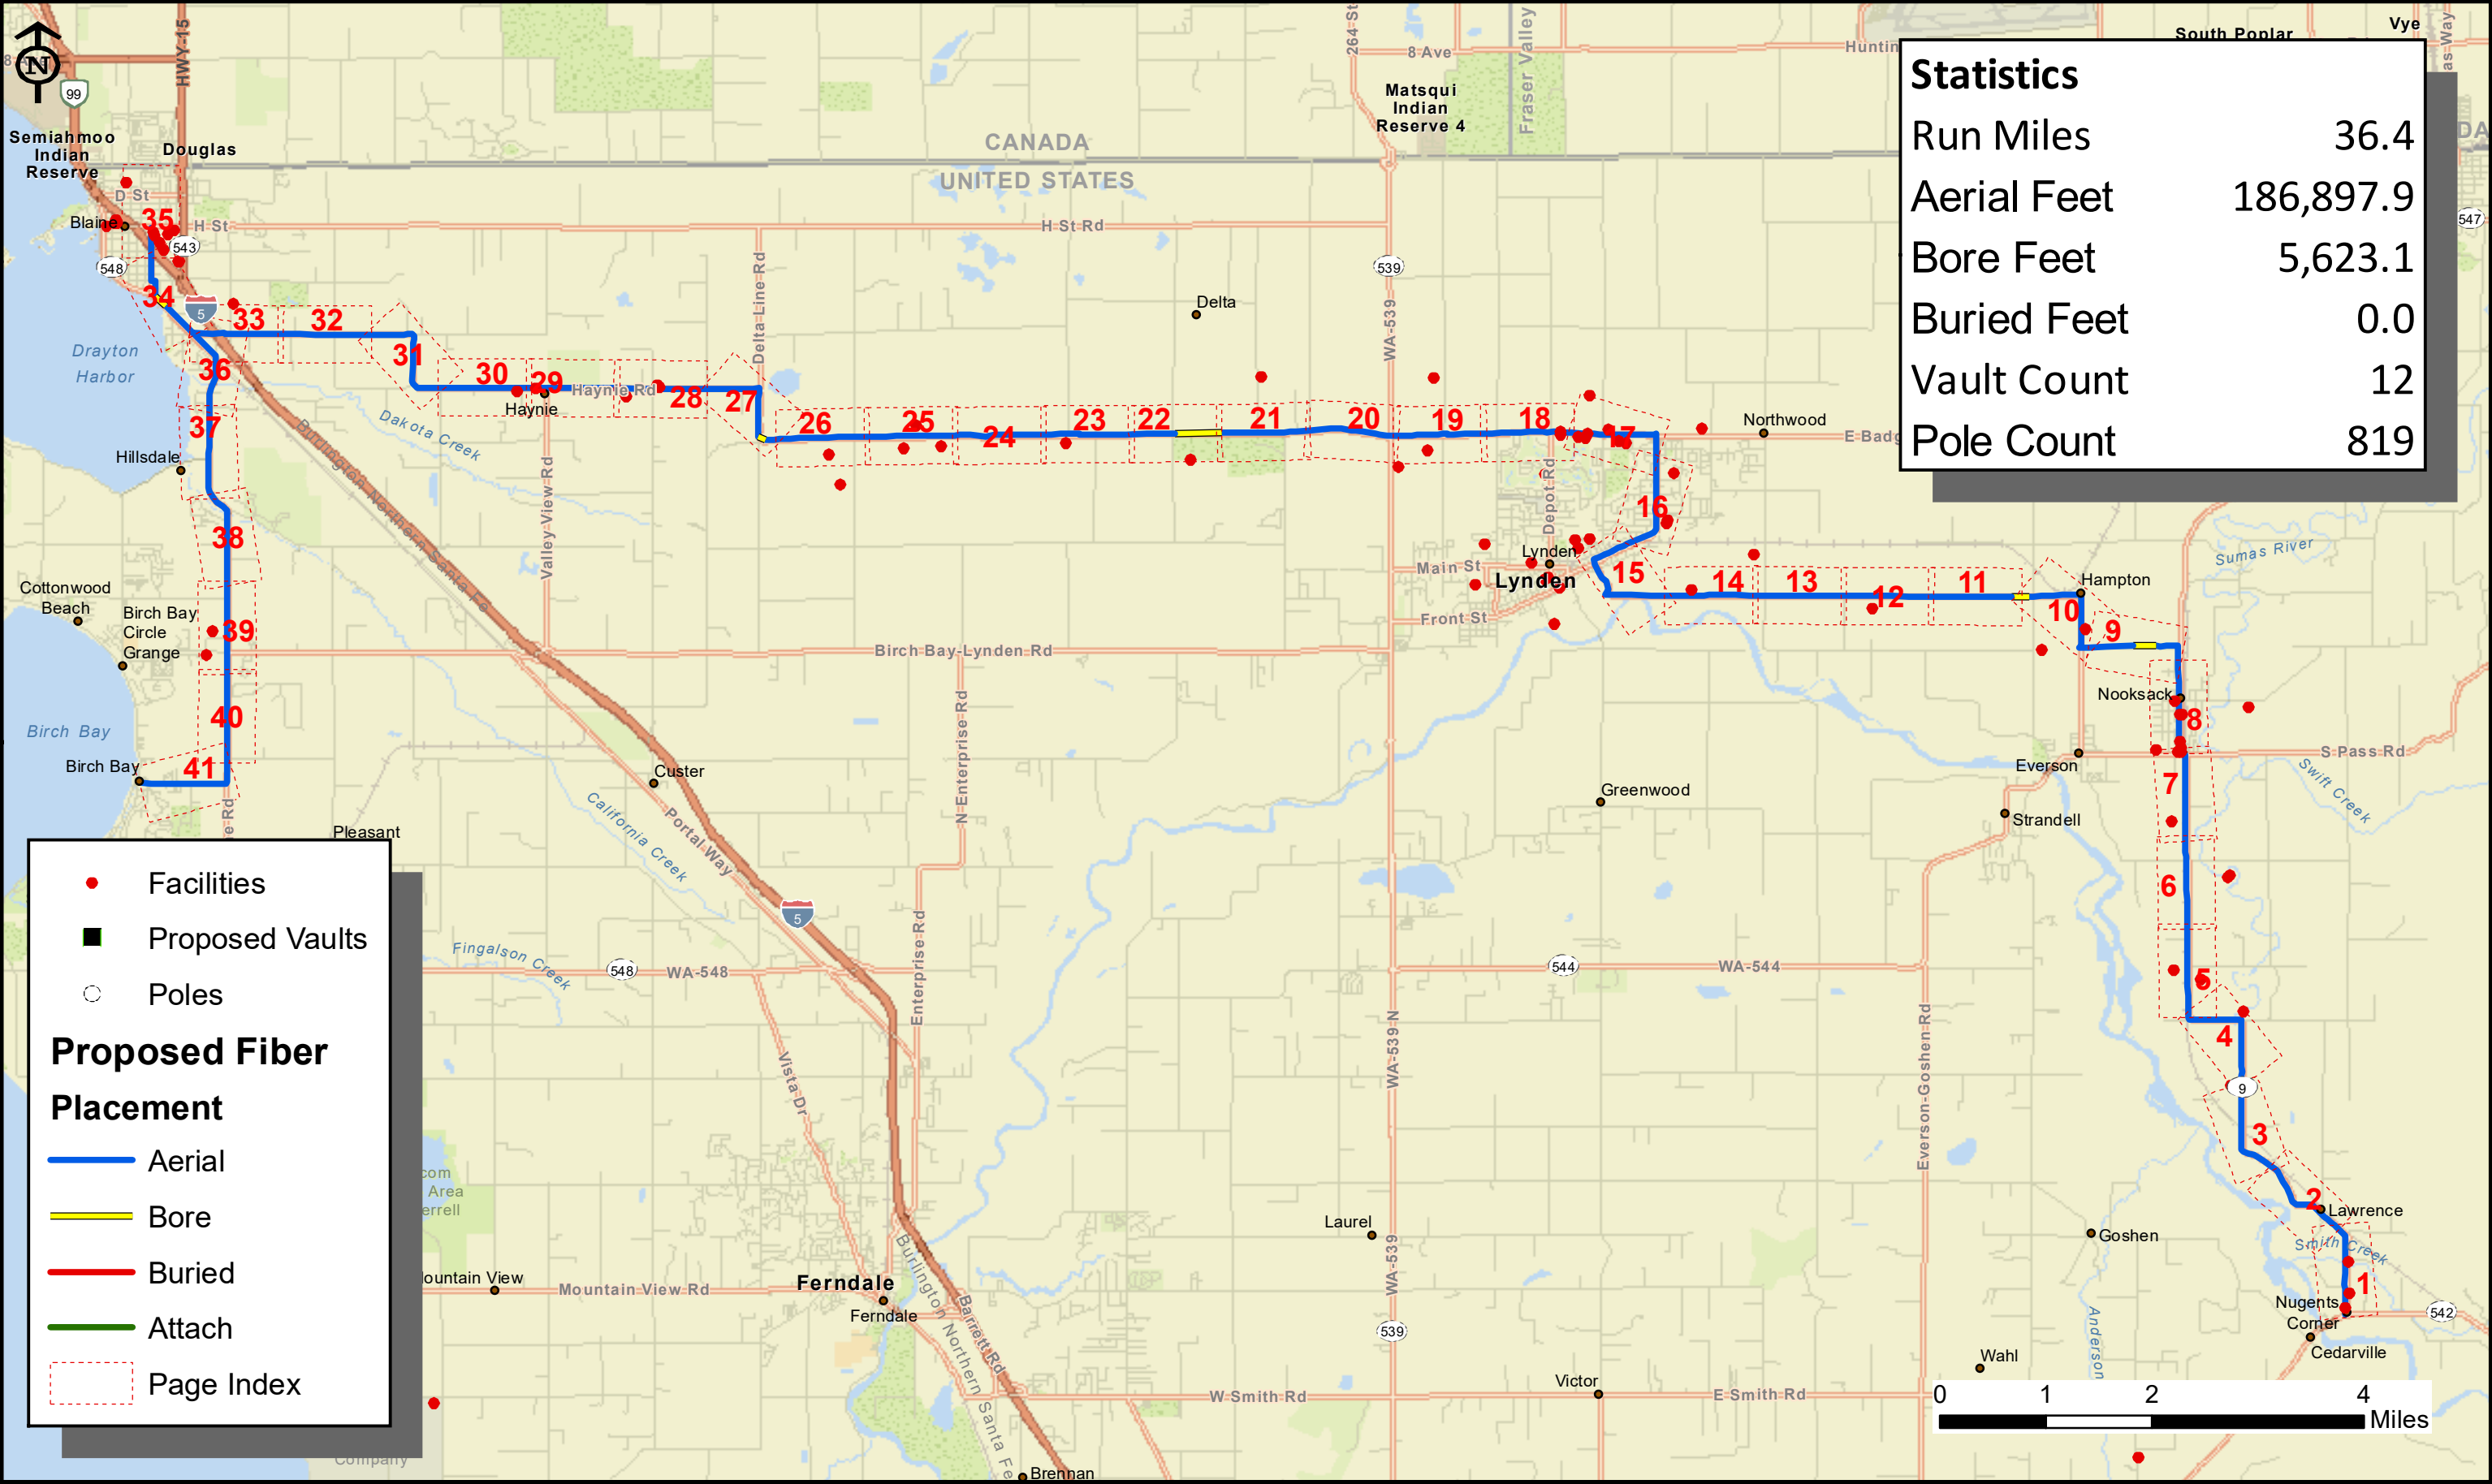



Aerial
Buried

Bore
Attach

Vault
Pole


Segment: Cedarville North
Revision: Date: 2/17/2019

County: Whatcom

Port of Bellingham

Page 1 of 41

Absolute Scale 1:3,600
Relative Scale 1 inch = 300 feet

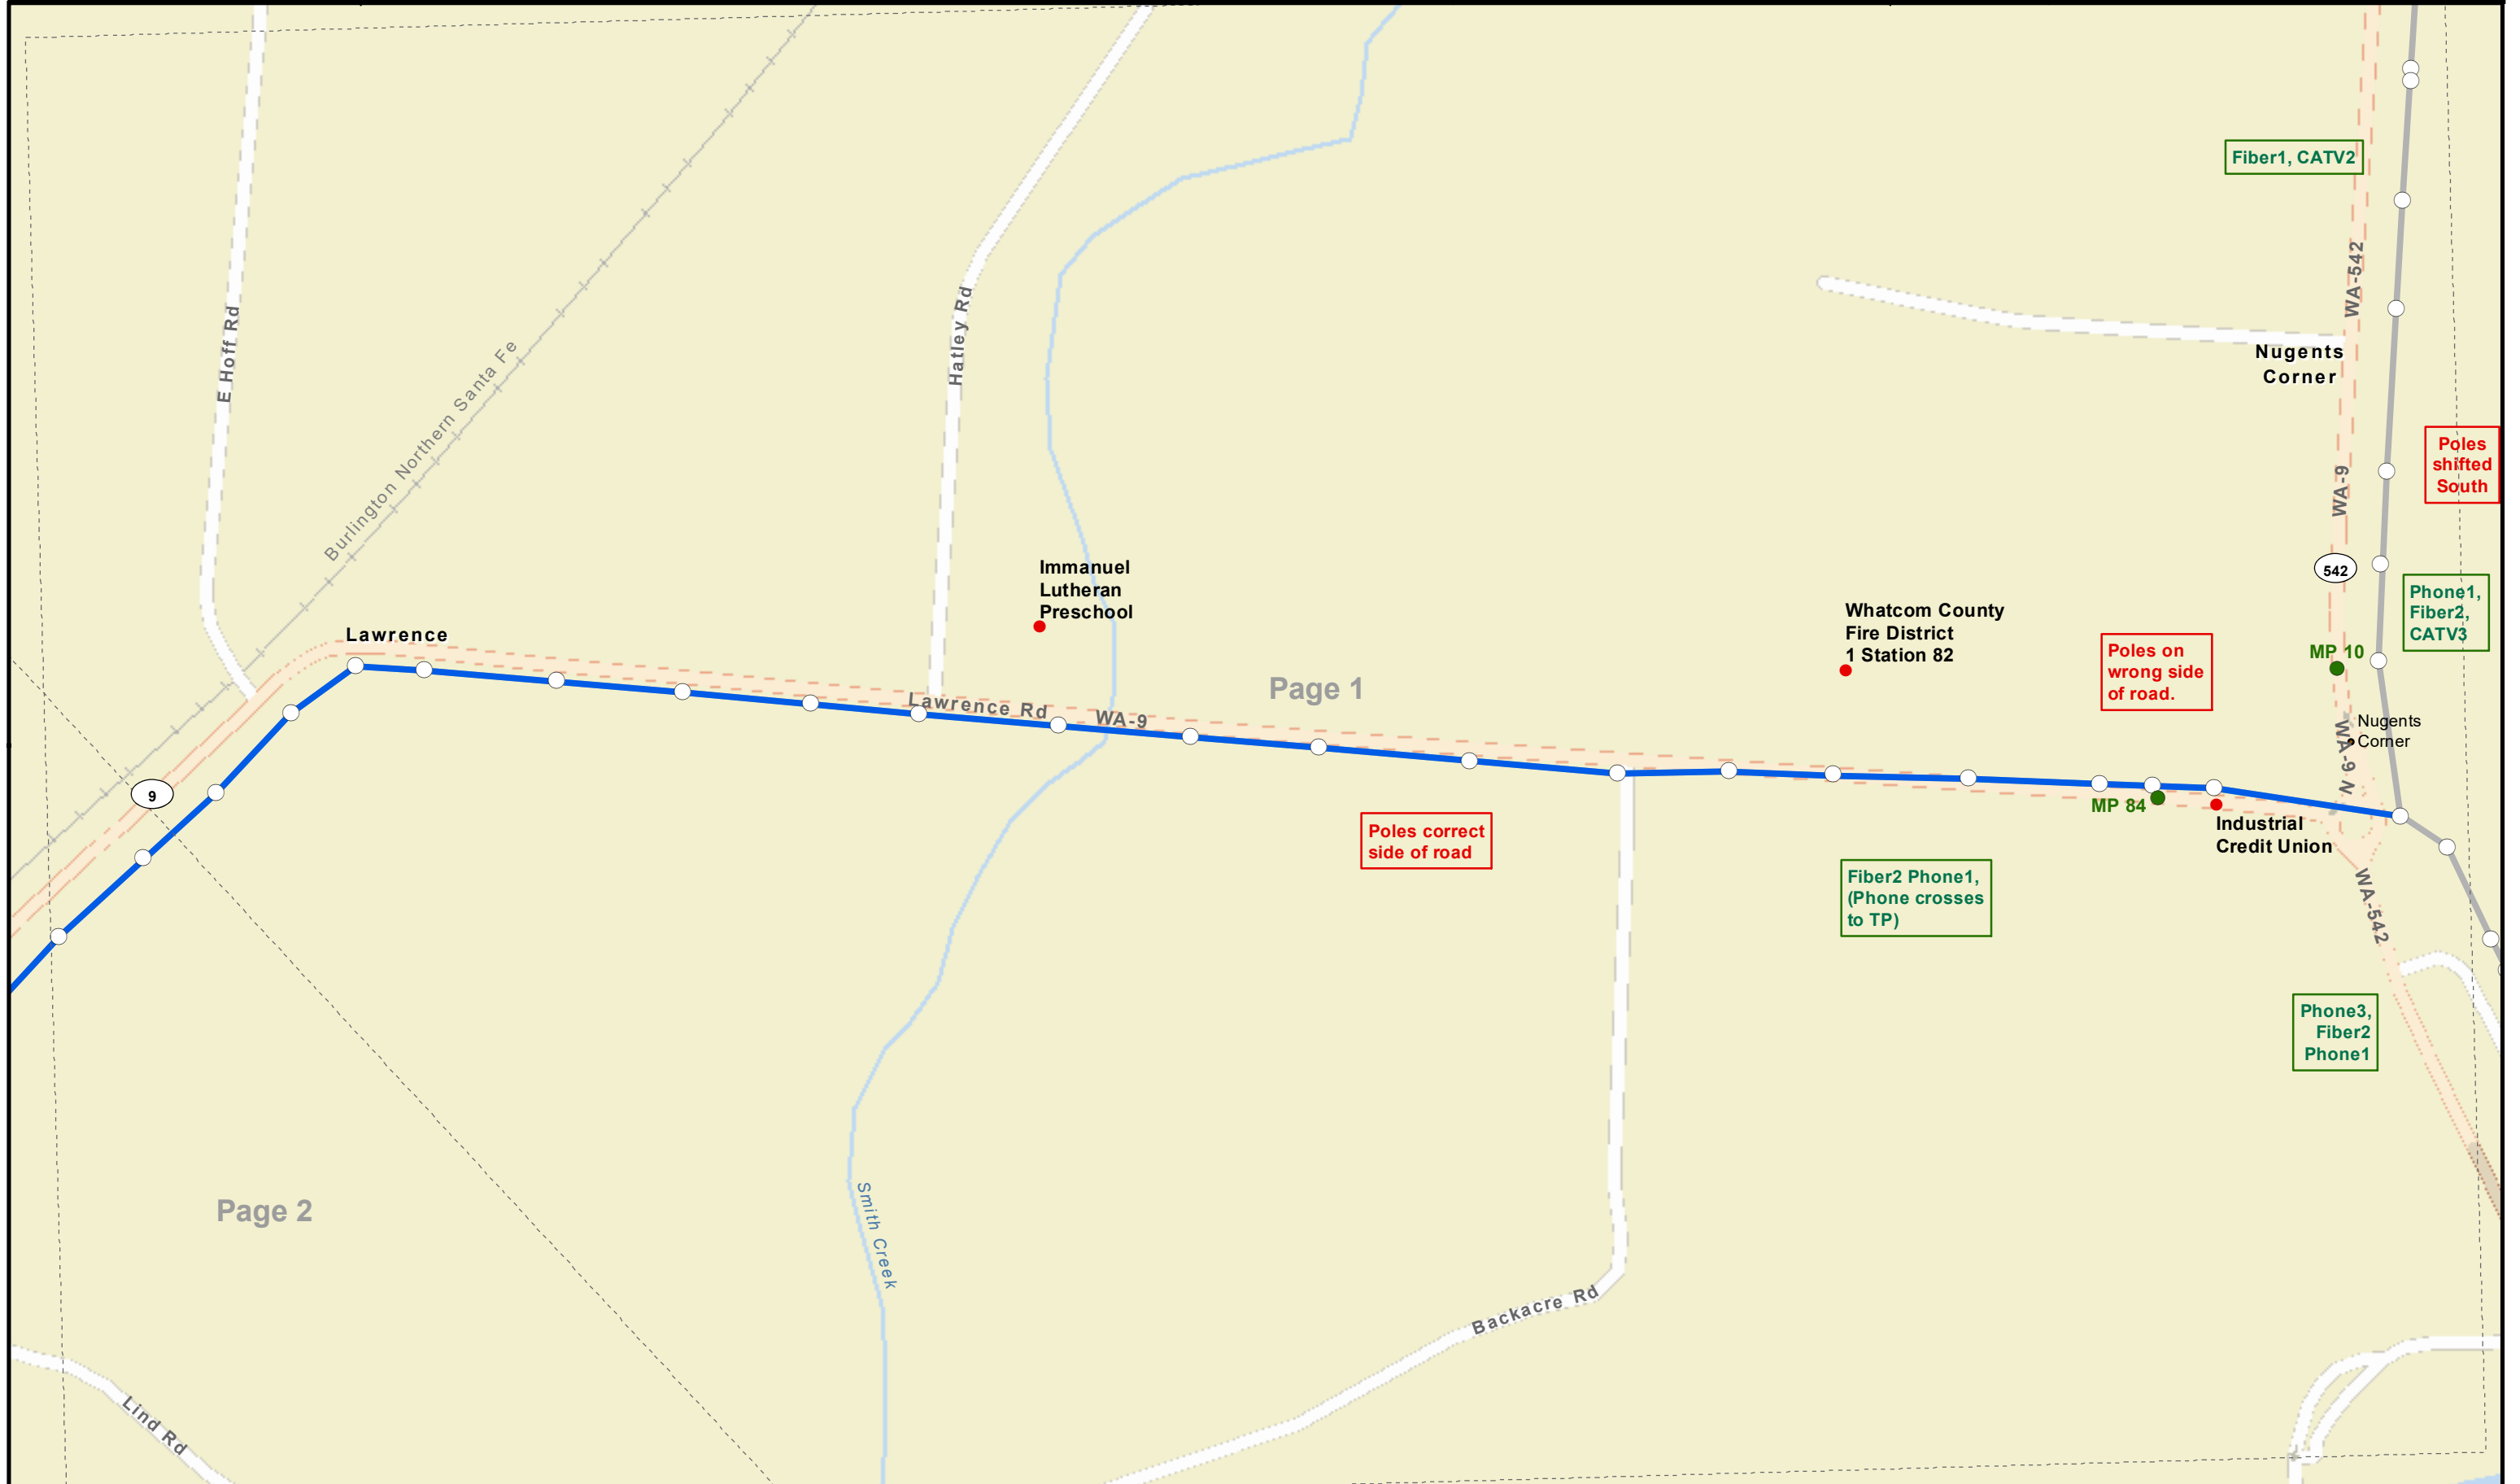



Aerial
Buried

Bore
Attach

Vault
Pole


Segment: Cedarville North
Revision: Date: 2/17/2019

County: Whatcom

Port of Bellingham

Page 2 of 41

Absolute Scale **1:3,600**
Relative Scale **1 inch = 300 feet**

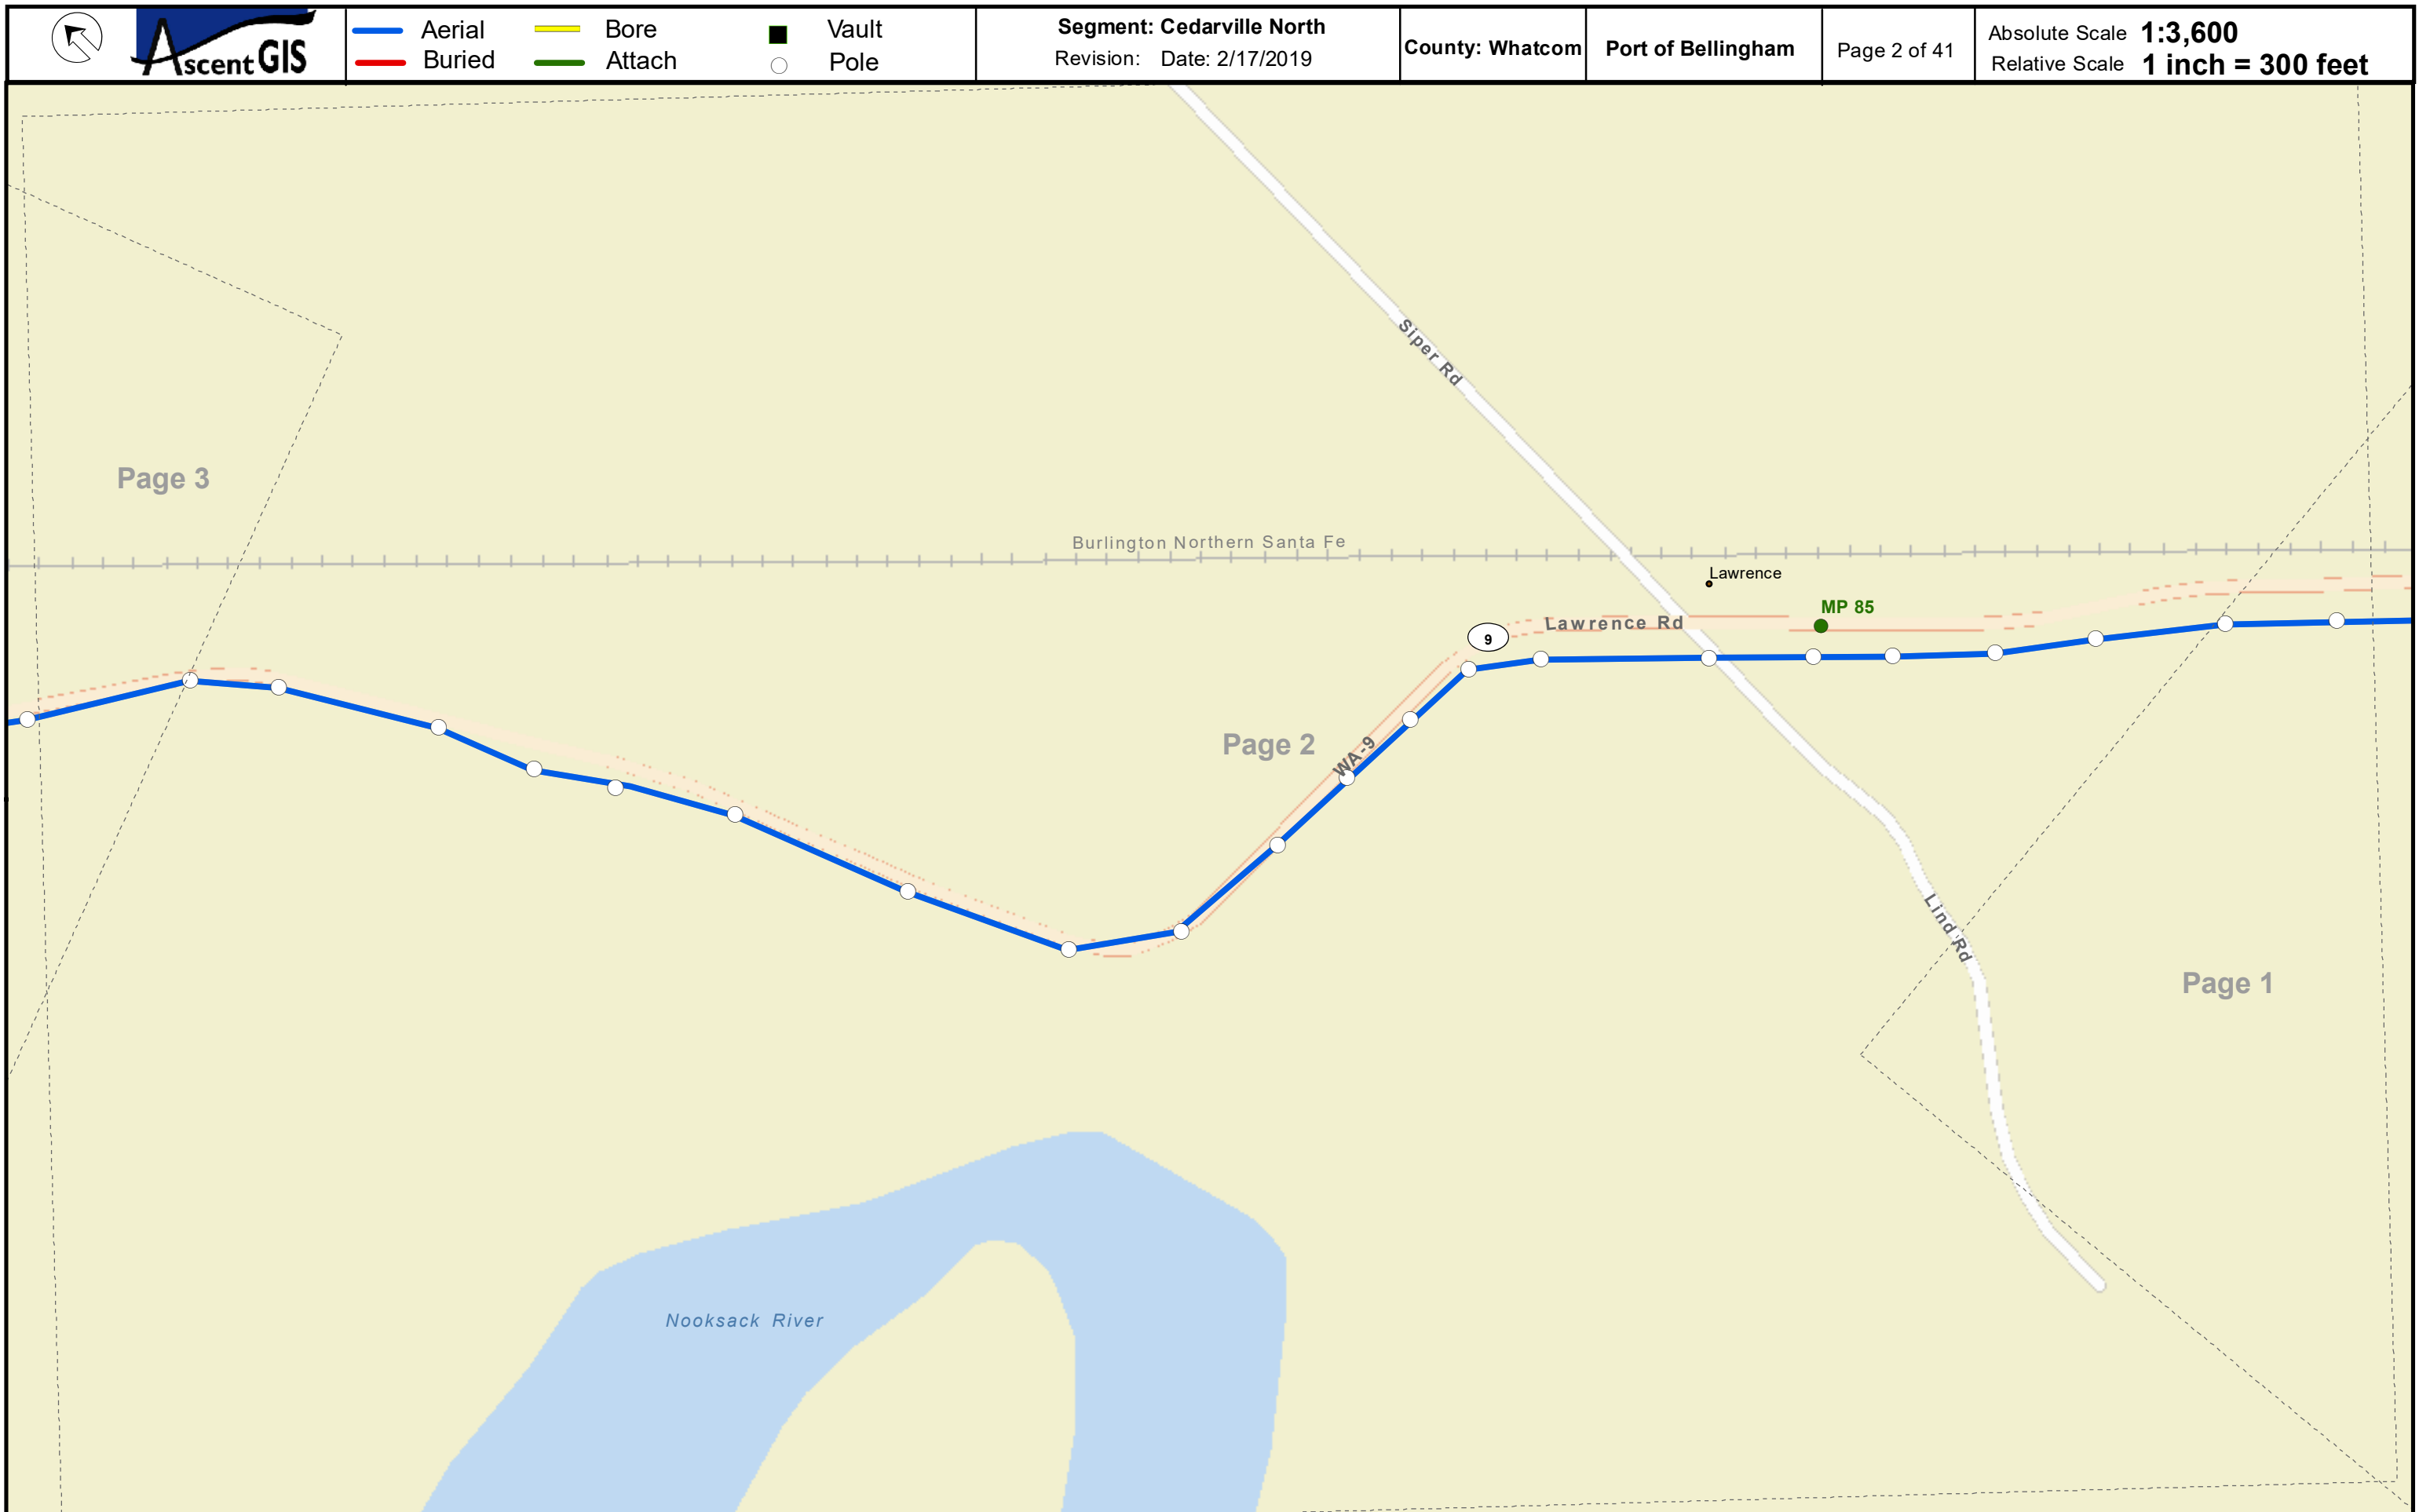



Aerial
Buried

Bore
Attach

Vault
Pole


Segment: Cedarville North
Revision: Date: 2/17/2019

County: Whatcom

Port of Bellingham

Page 3 of 41

Absolute Scale **1:3,600**
Relative Scale **1 inch = 300 feet**

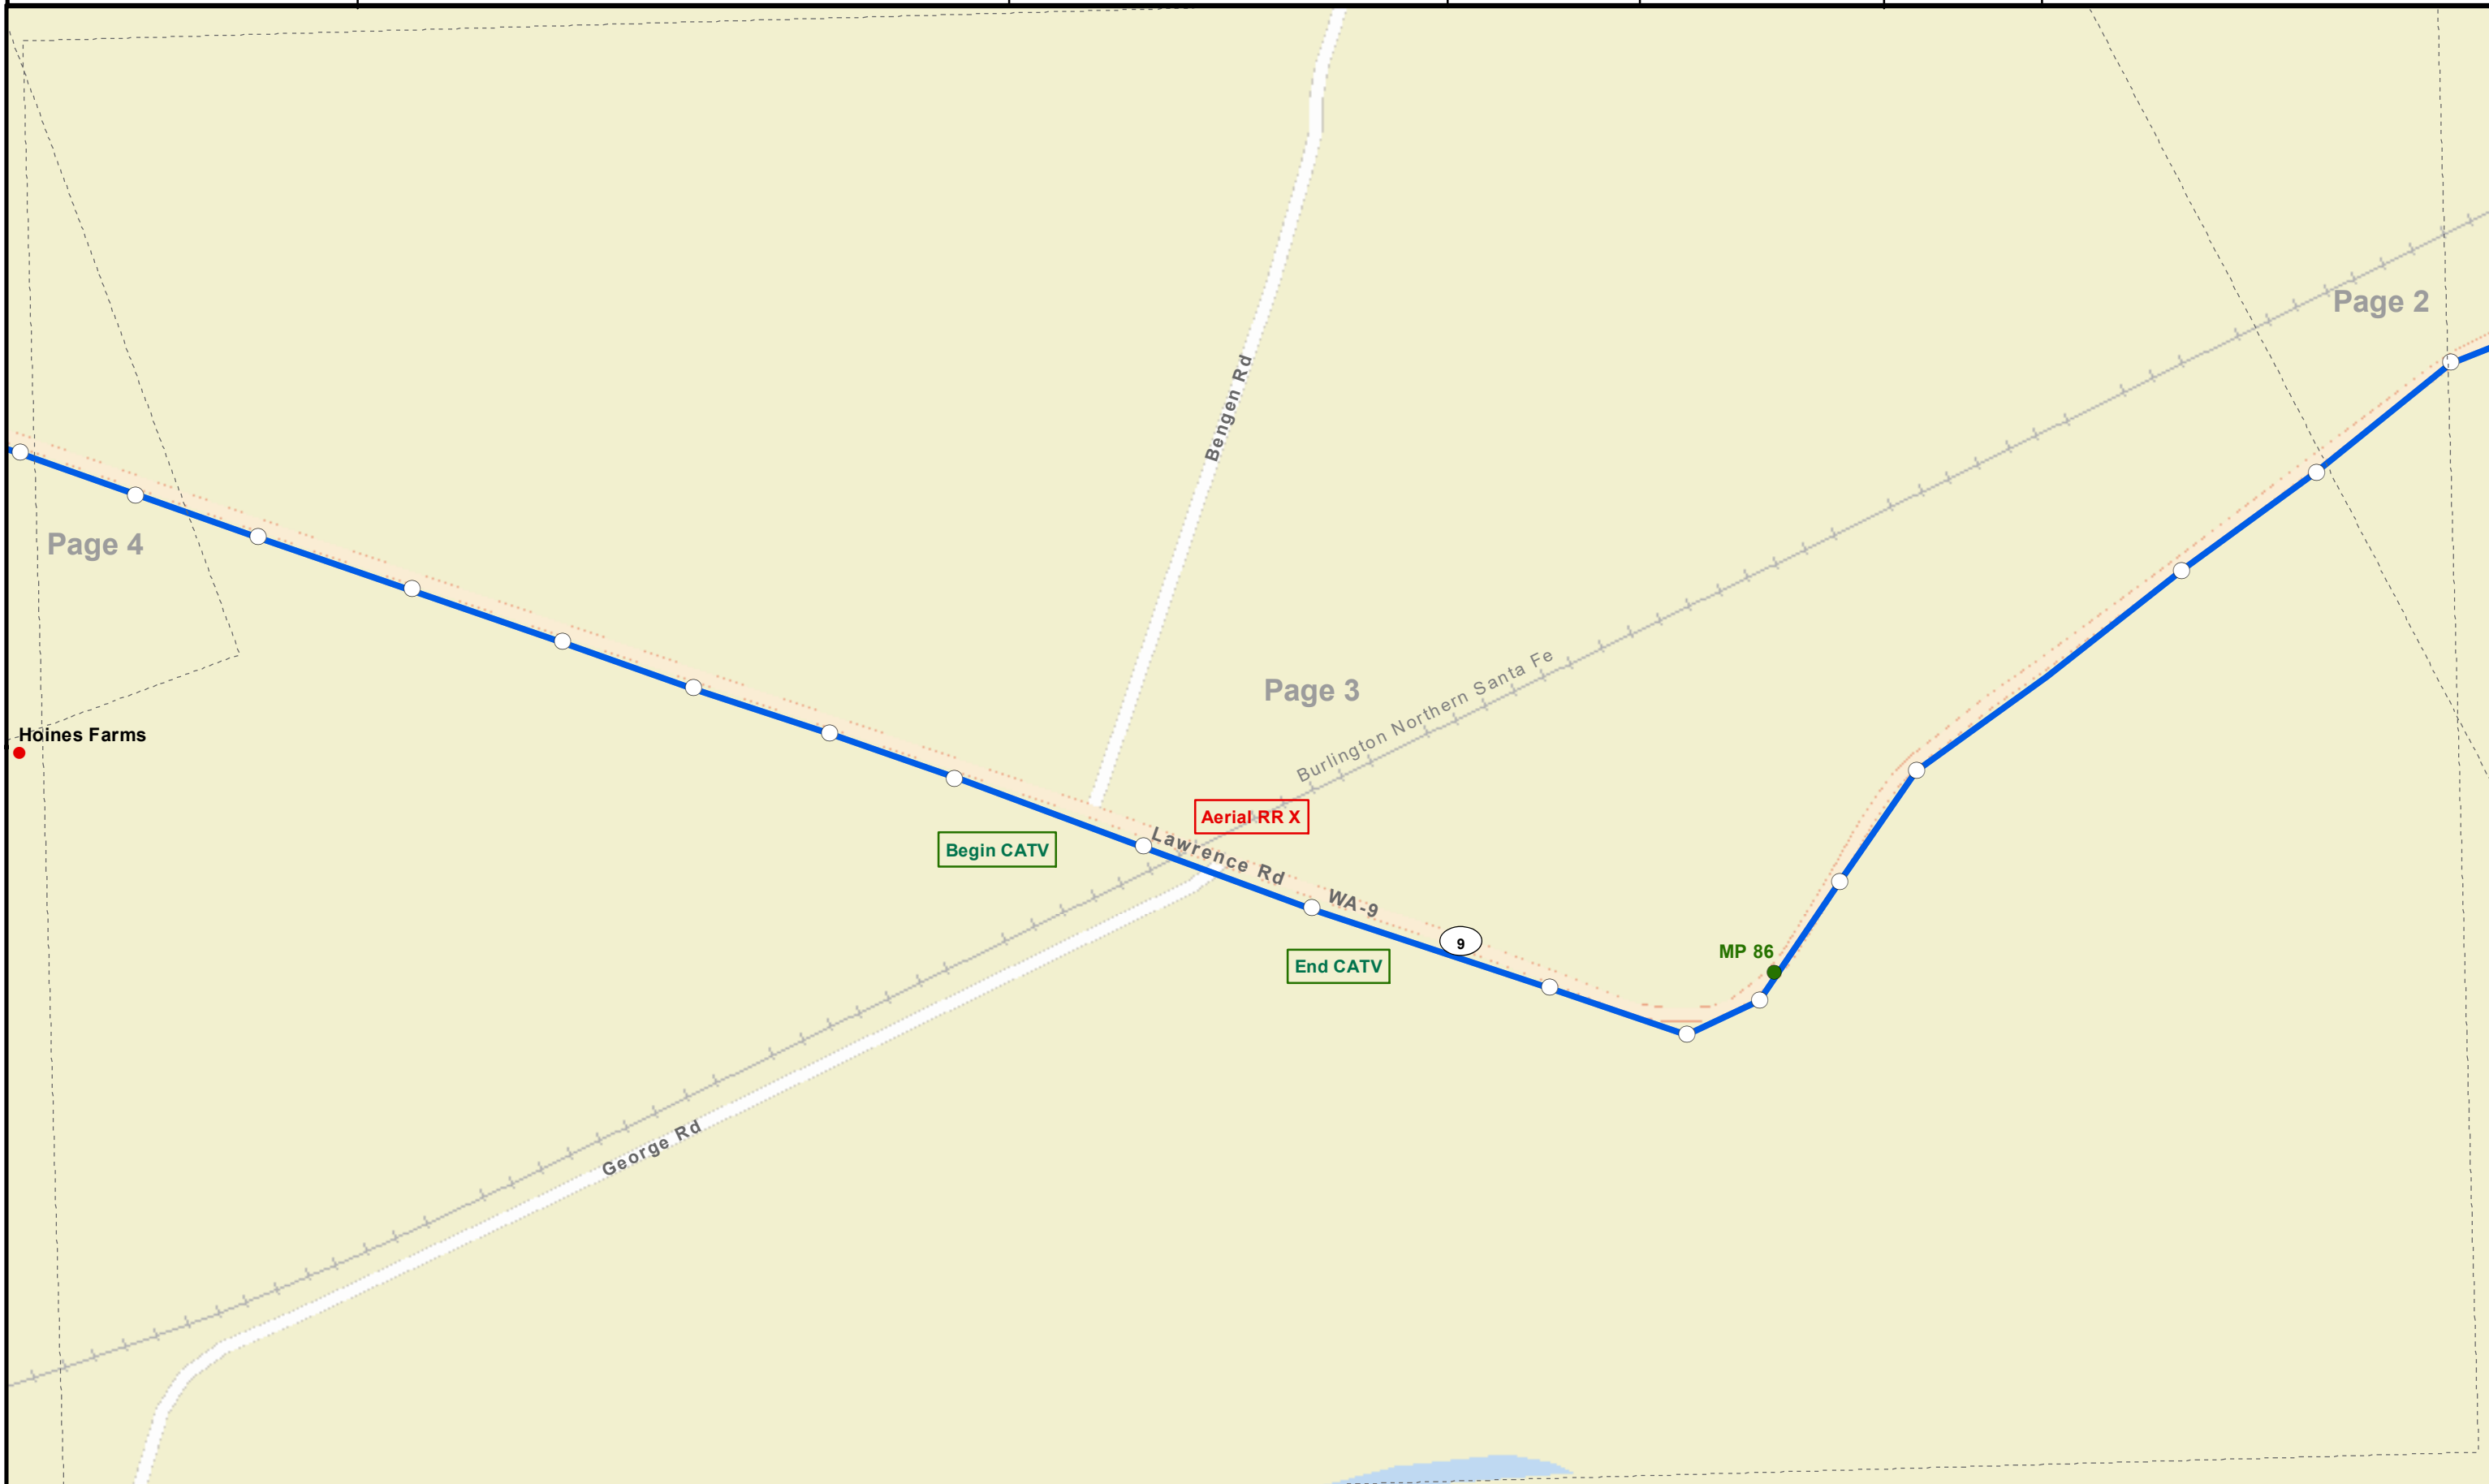



Aerial
Buried

Bore
Attach

Vault
Pole

Segment: Cedarville North


Revision: Date: 2/17/2019

County: Whatcom

Port of Bellingham

Page 4 of 41

Absolute Scale **1:3,600**
Relative Scale **1 inch = 300 feet**

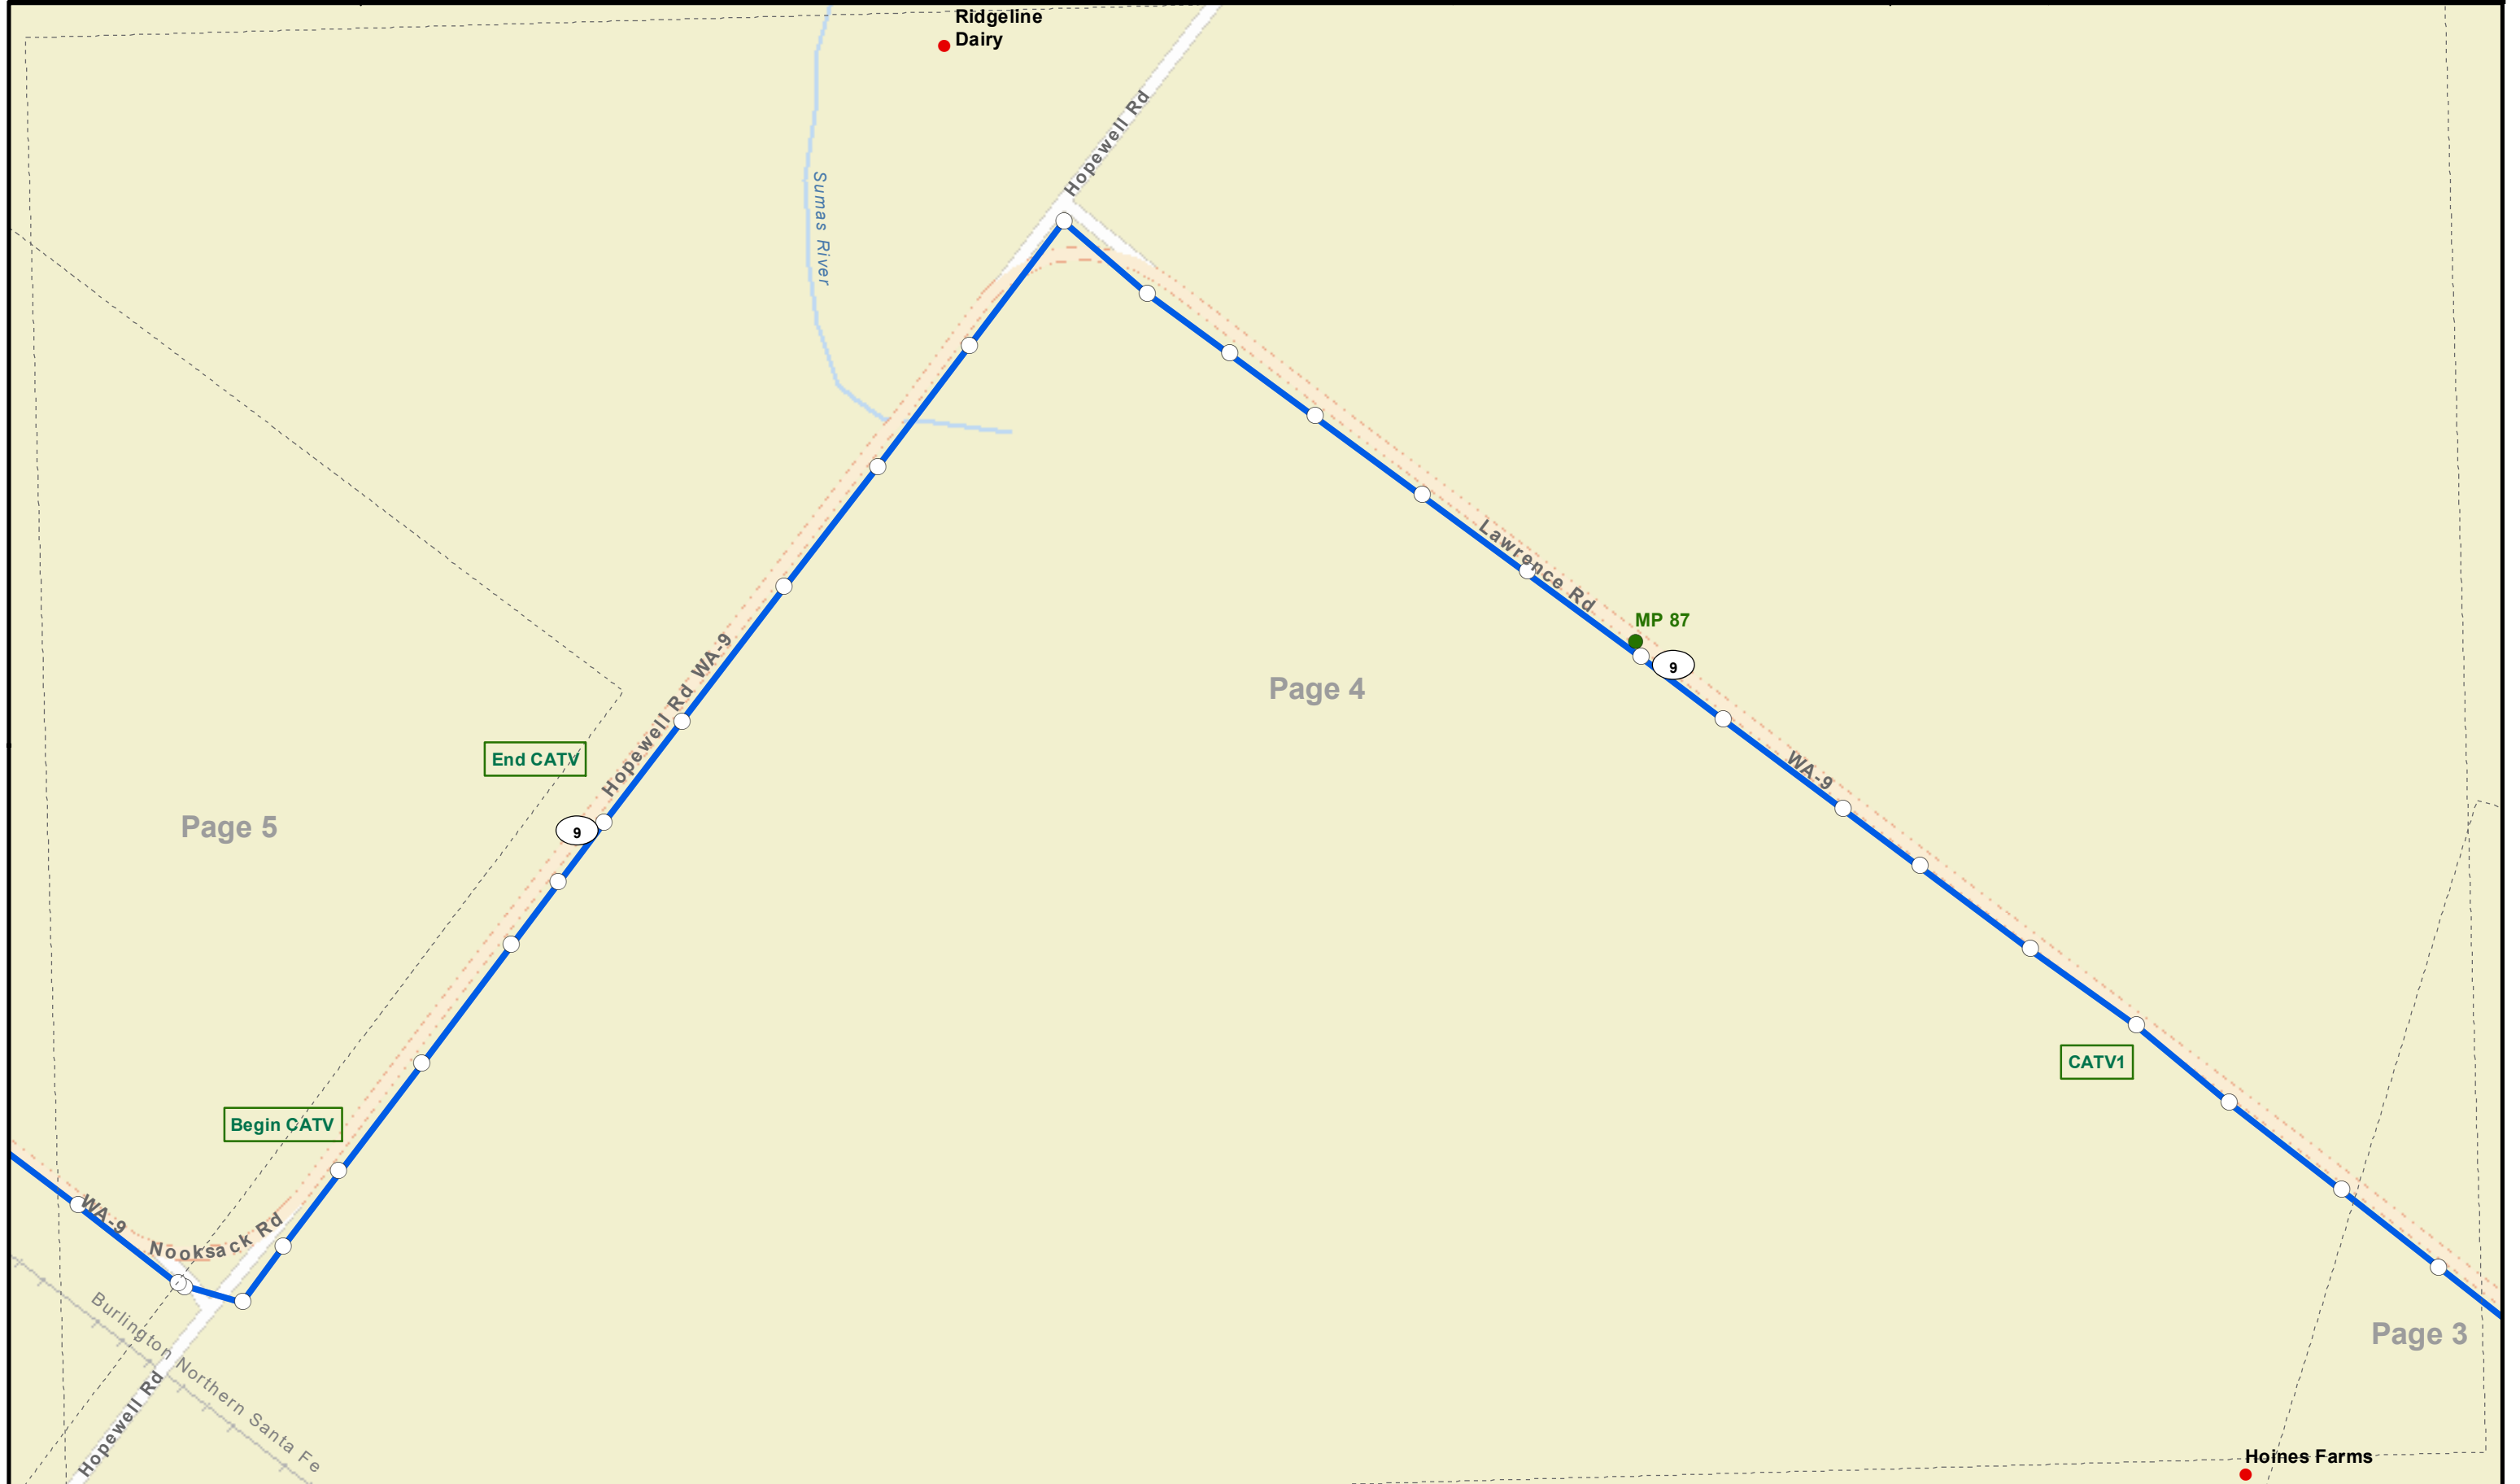



Aerial
Buried

Bore
Attach

Vault
Pole

Segment: Cedarville North


Revision: Date: 2/17/2019

County: Whatcom

Port of Bellingham

Page 5 of 41

Absolute Scale **1:3,600**
Relative Scale **1 inch = 300 feet**

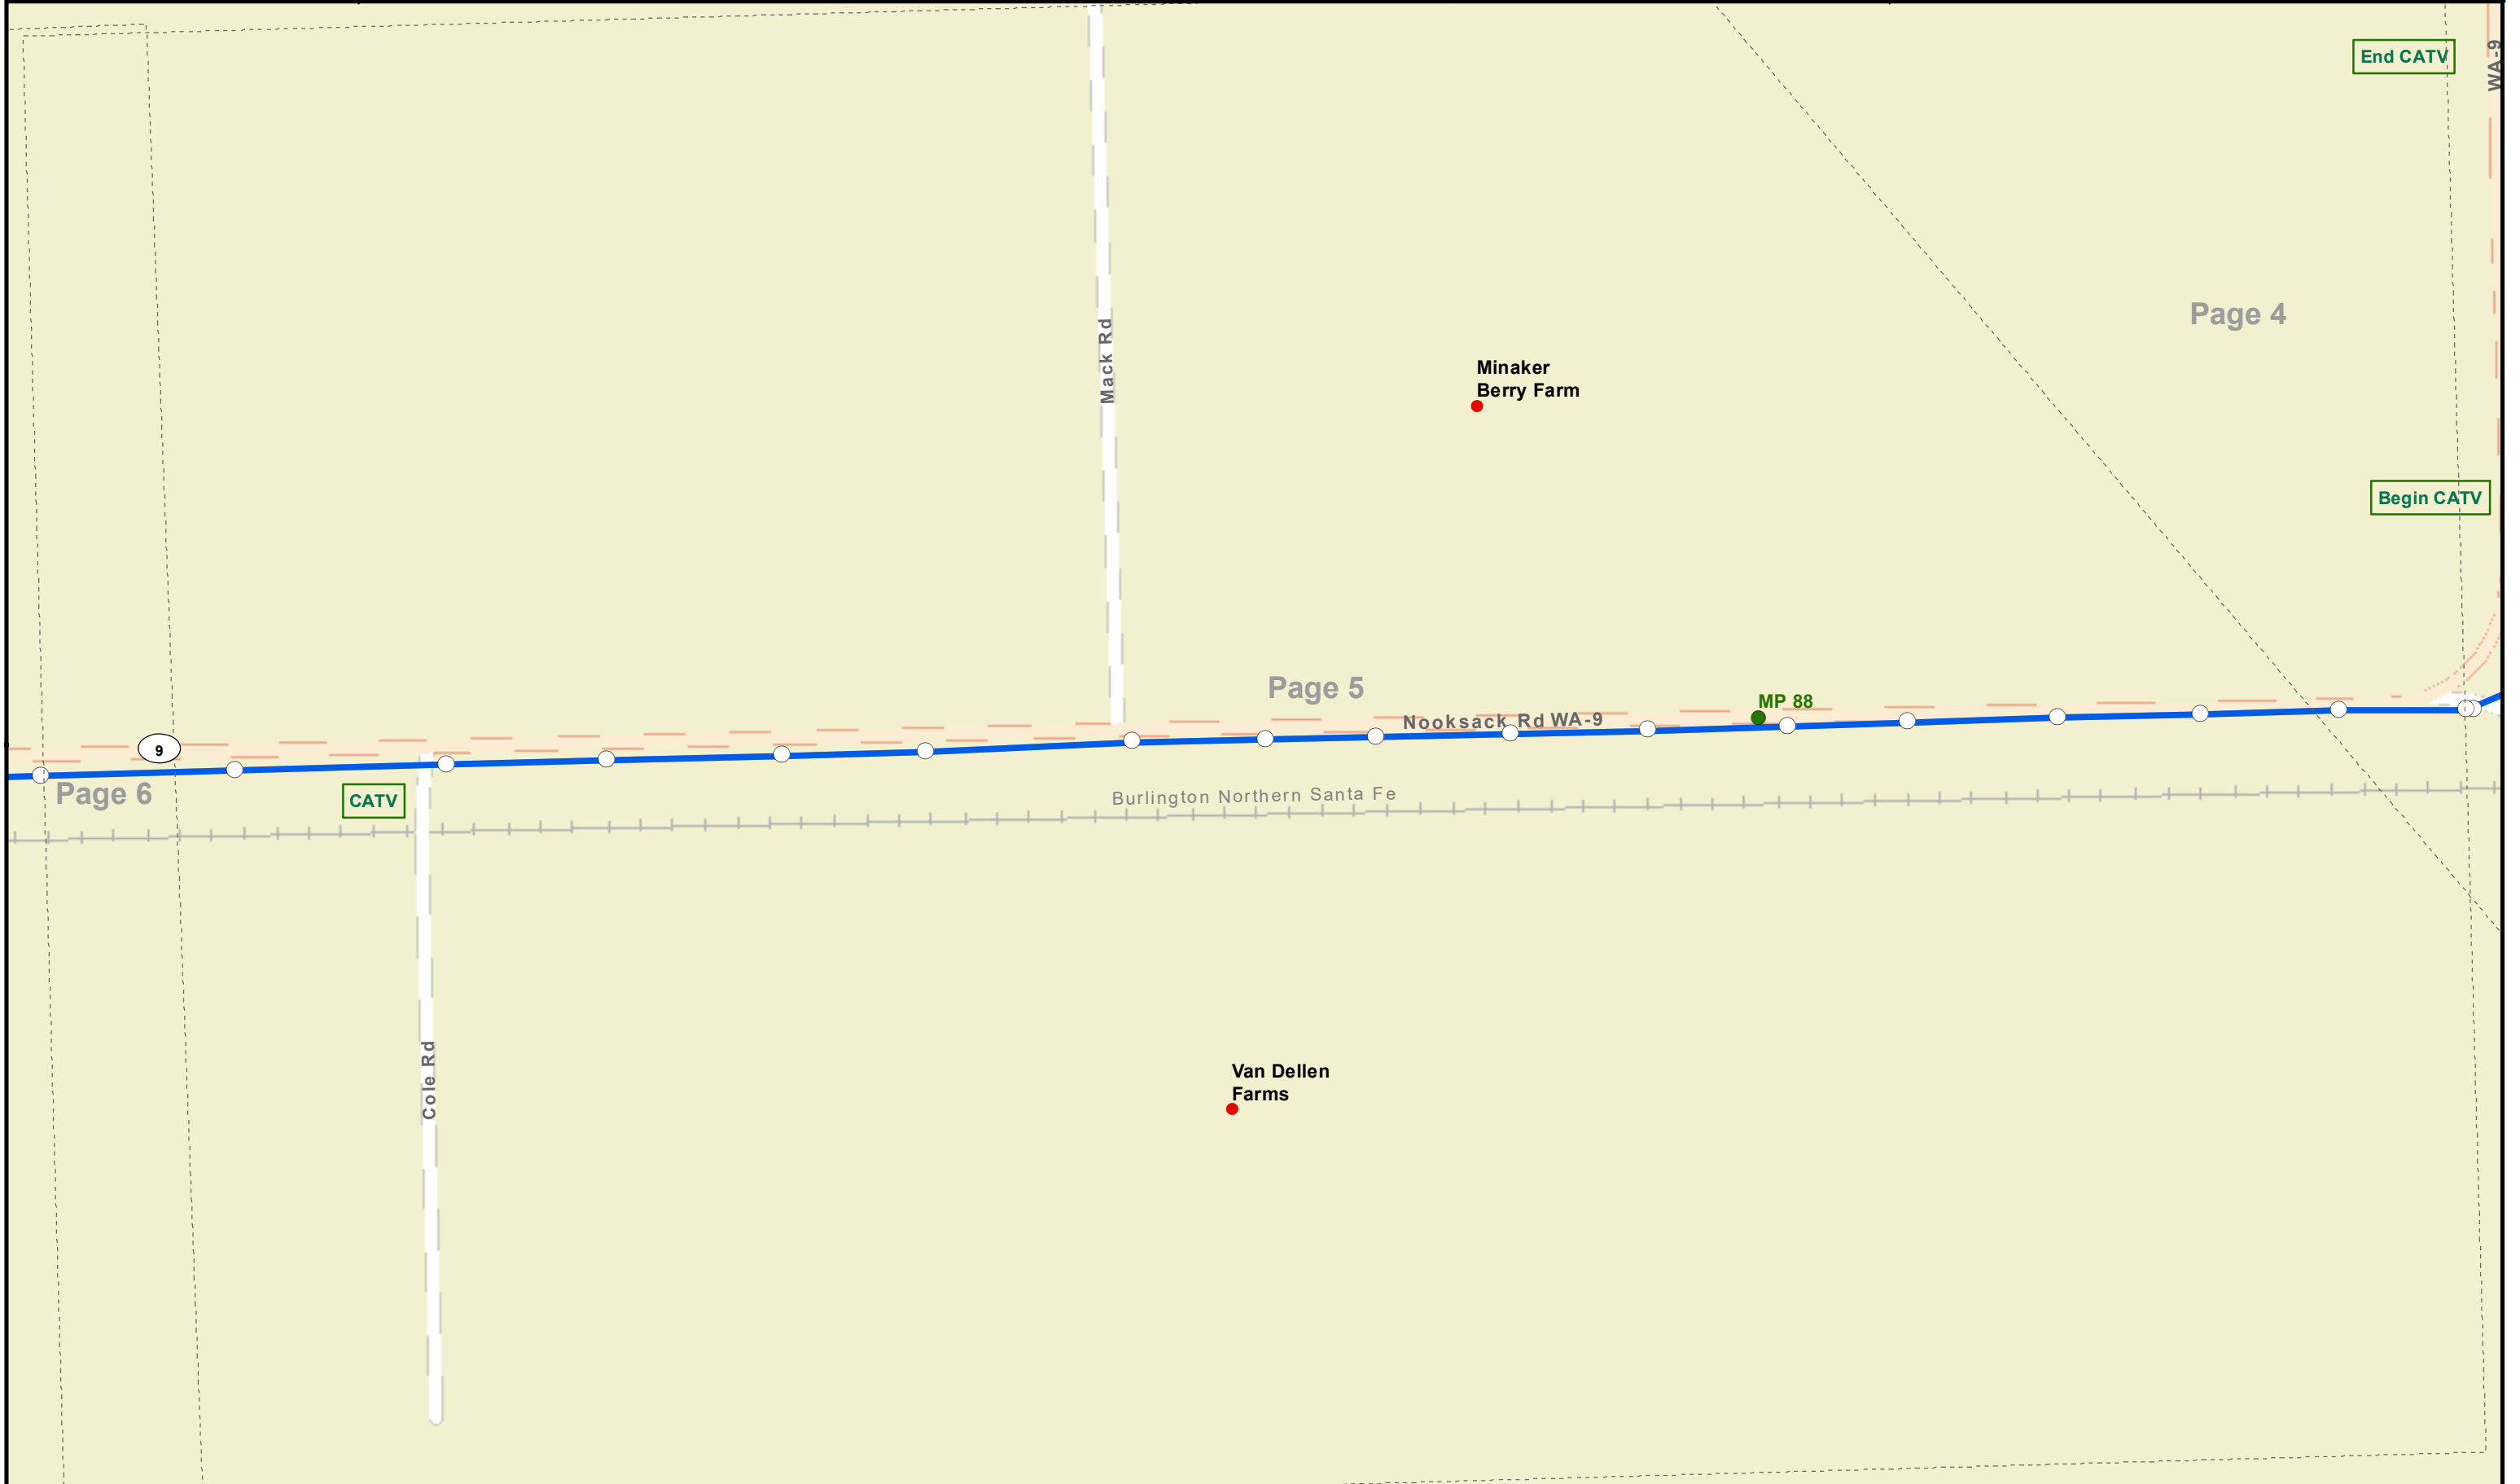



Aerial
Buried

Bore
Attach

Vault
Pole


Segment: Cedarville North
Revision: Date: 2/17/2019

County: Whatcom

Port of Bellingham

Page 6 of 41

Absolute Scale 1:3,600
Relative Scale 1 inch = 300 feet

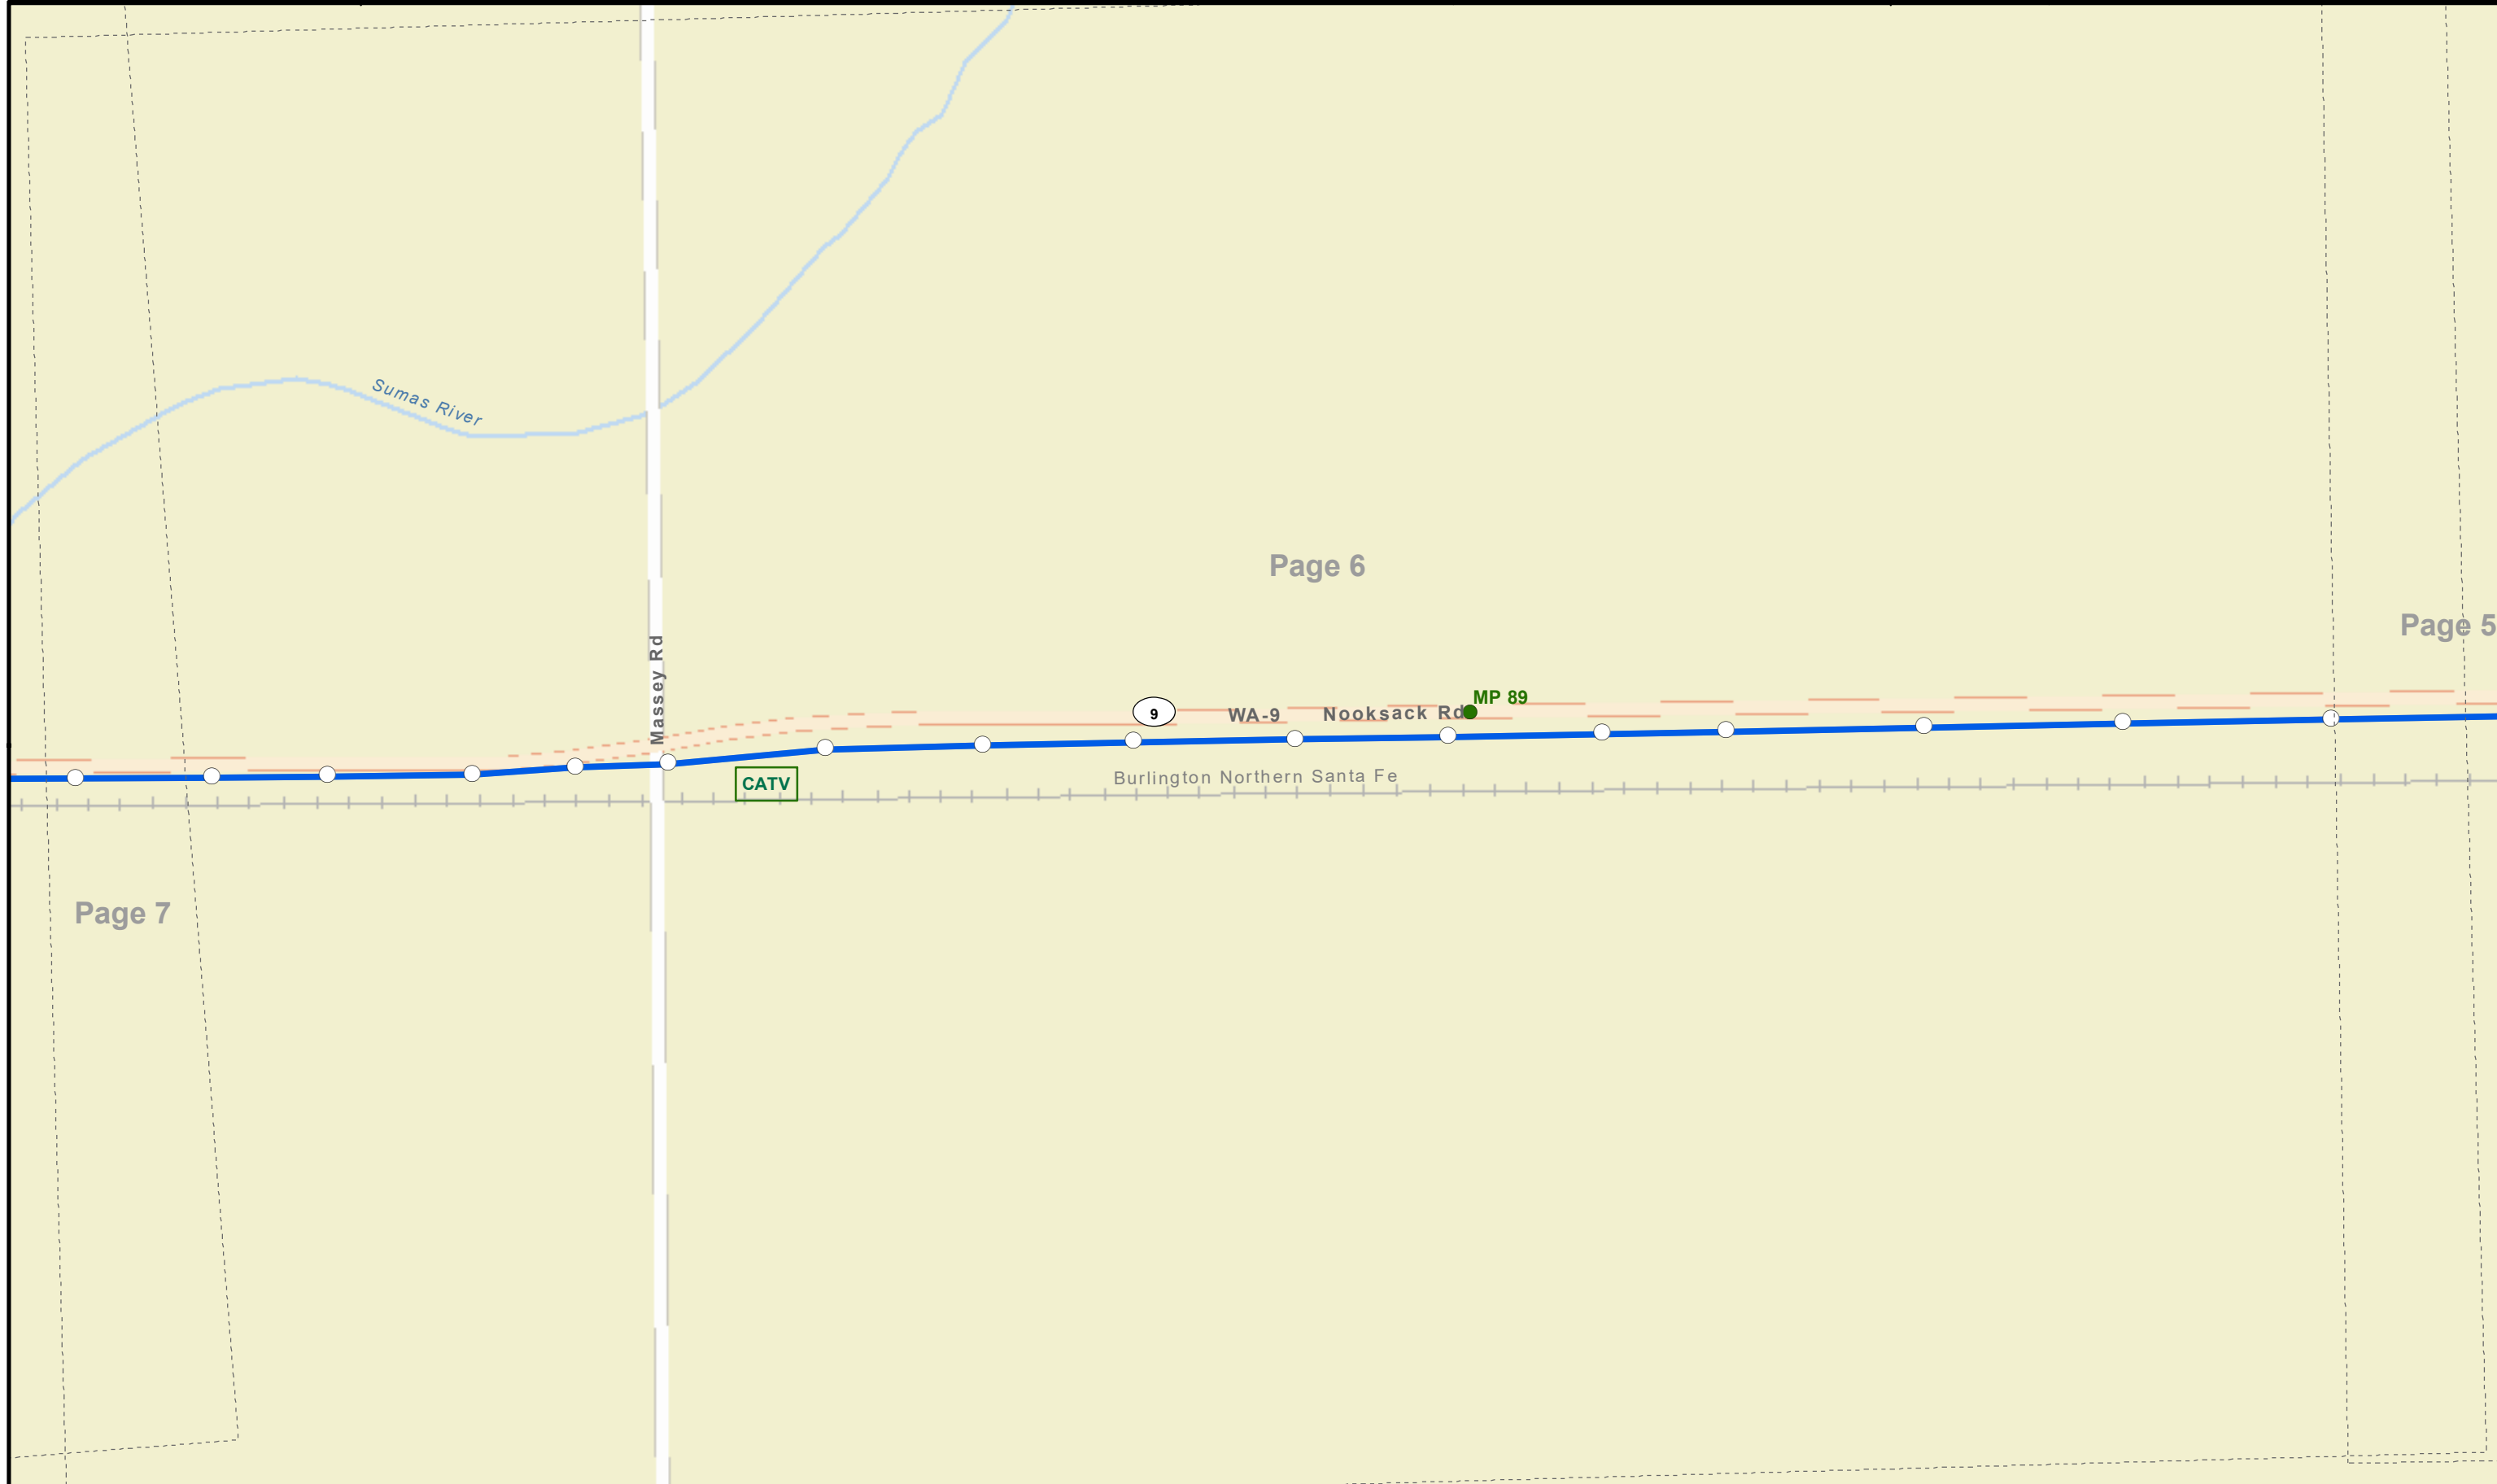



Aerial
Buried

Bore
Attach

Vault
Pole


Segment: Cedarville North
Revision: Date: 2/17/2019

County: Whatcom

Port of Bellingham

Page 7 of 41

Absolute Scale 1:3,600
Relative Scale 1 inch = 300 feet

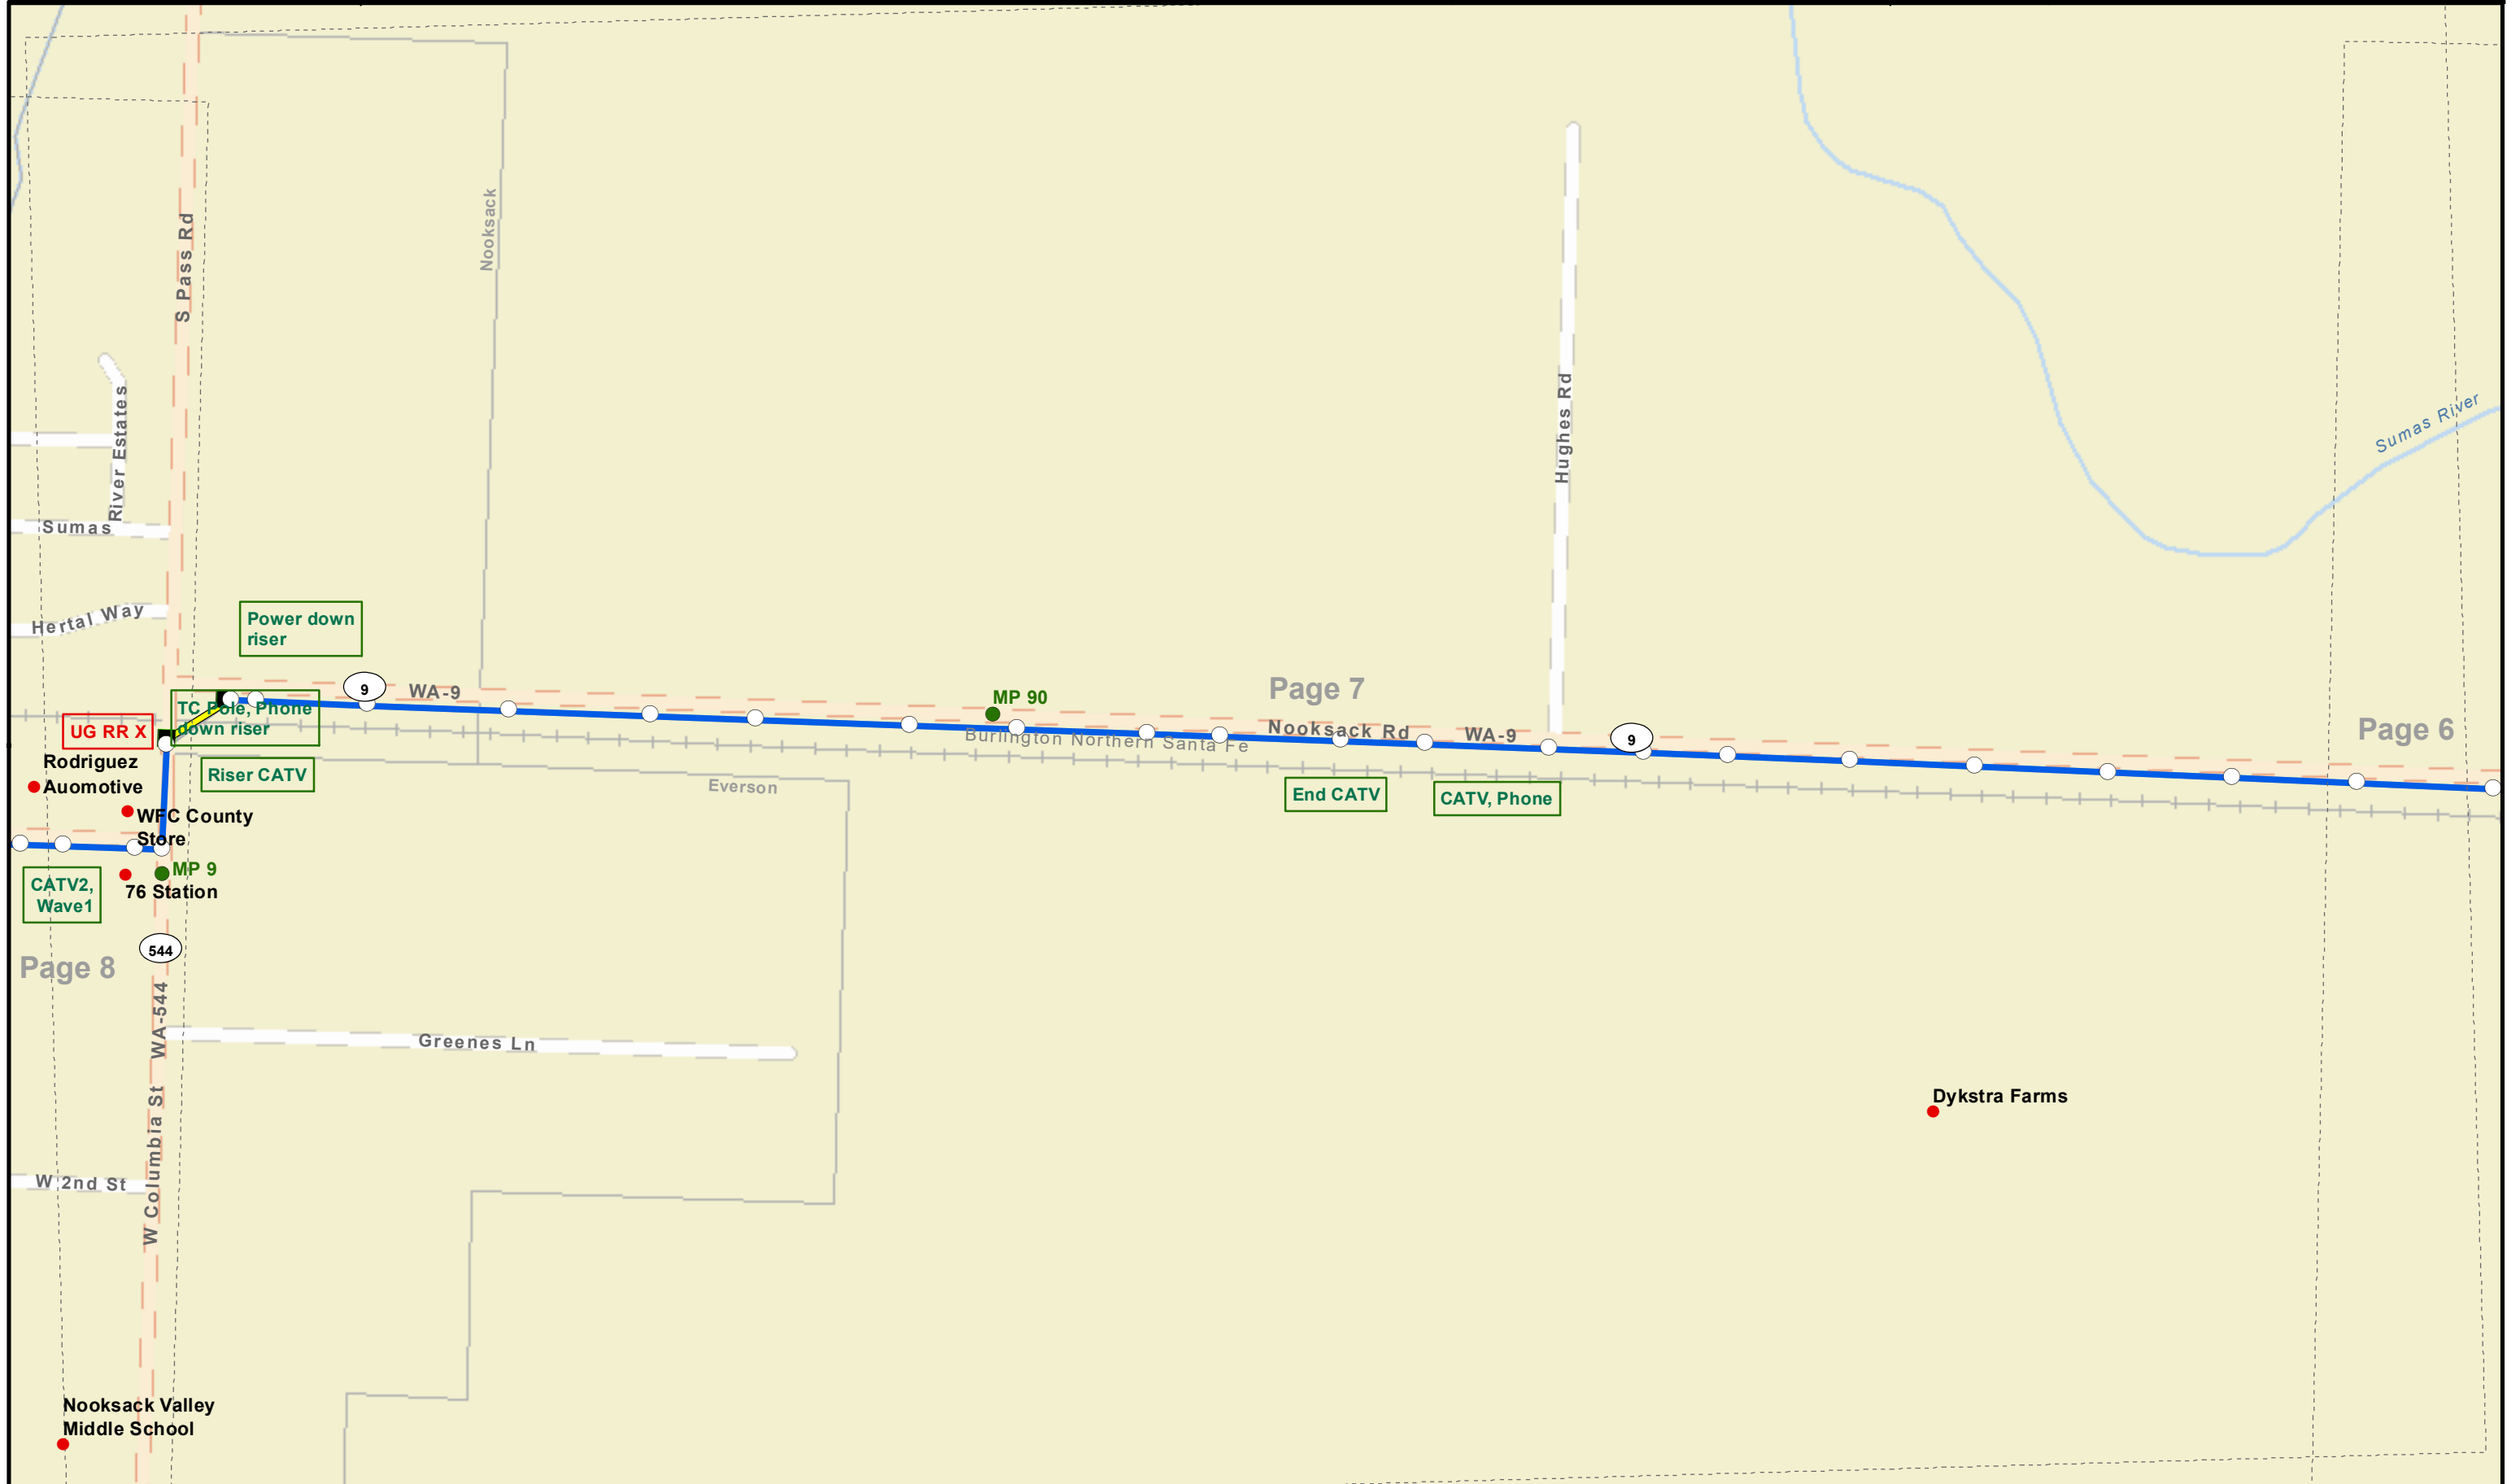



 Bore
 Attach


 Vault
 Pole

County: Whatcom

Port of Bellingham

Page 8 of 41

Absolute Scale **1:3,600**
Relative Scale **1 inch = 300 feet**

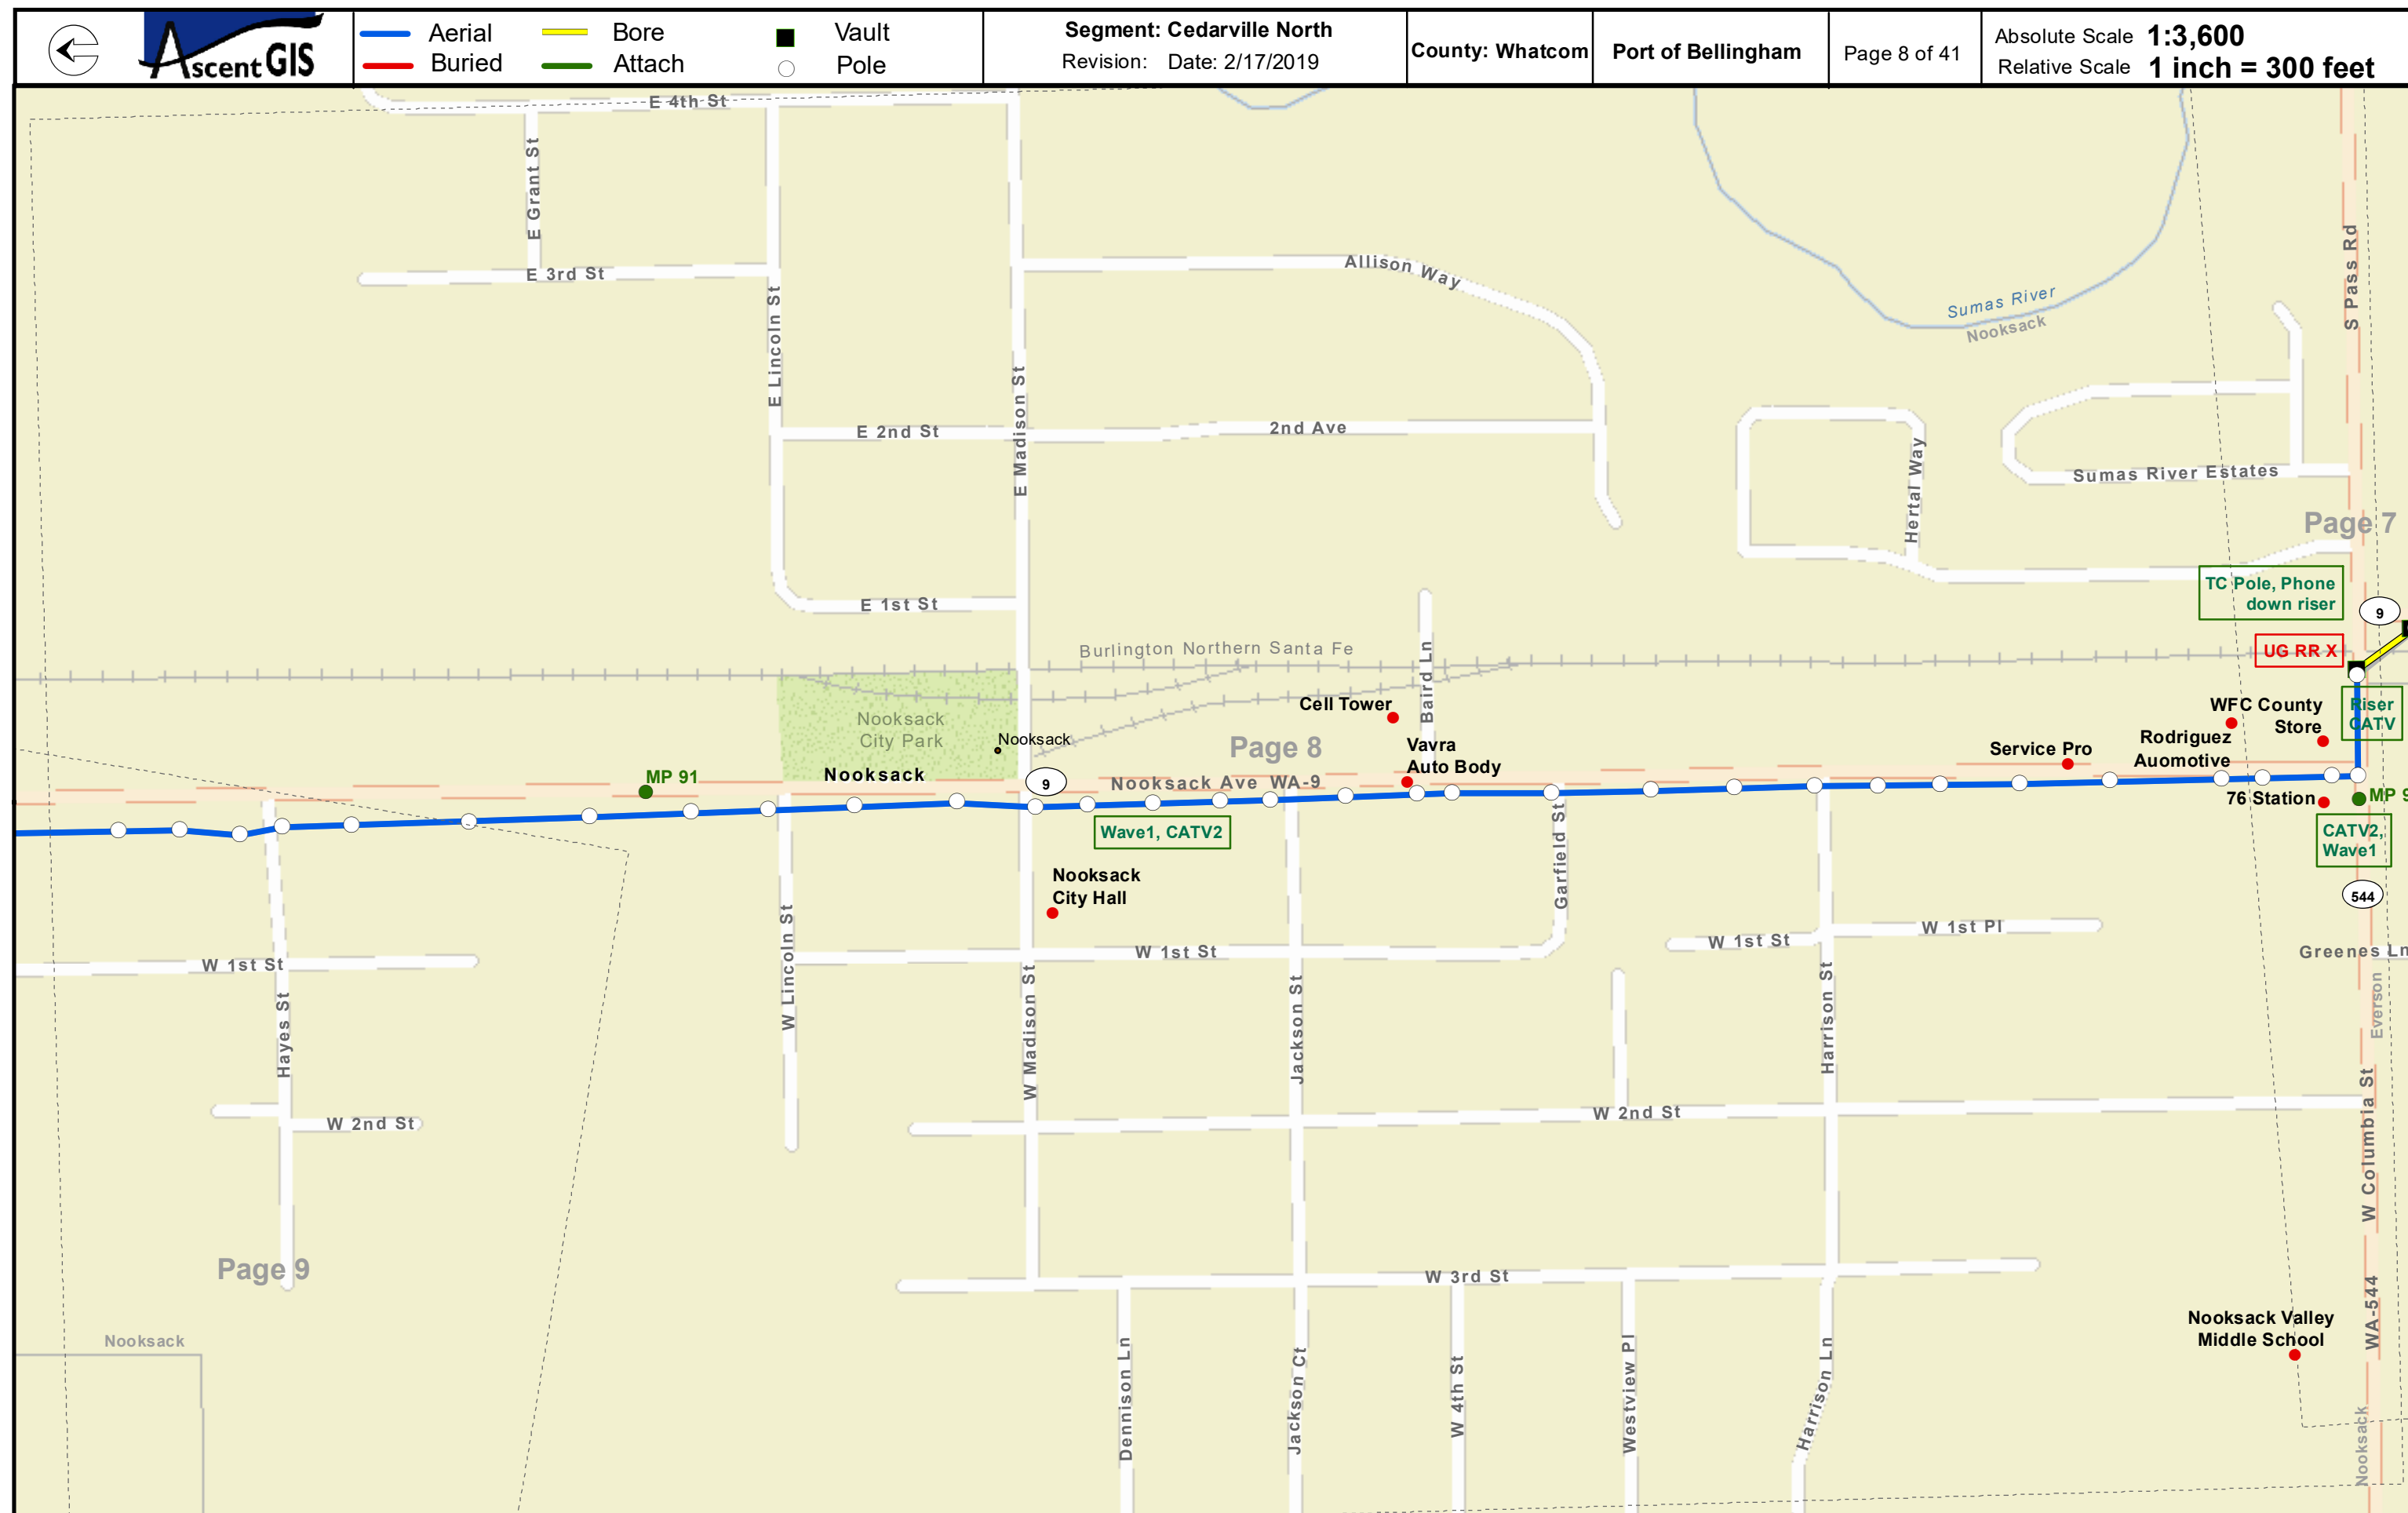



Aerial
Buried

Bore
Attach

Vault
Pole

Segment: Cedarville North
Revision: Date: 2/17/2019

County: Whatcom

Port of Bellingham

Page 9 of 41

Absolute Scale **1:3,600**
Relative Scale **1 inch = 300 feet**

Page 10

Poles wrong side
of road. Tel
North. Power South

Riser,
Wave1
Phone2

1.145 ft Span

Page 9

Poles wrong side
of road. Tel
North. Power South

Wave Poles,
Zayo UG

Page 8

Hayes St

W 2nd St

W 1st St

WA-9
Nooksack Ave

Burlington Northern Santa Fe



Aerial
Buried

Bore
Attach

Vault
Pole


Segment: Cedarville North
Revision: Date: 2/17/2019

County: Whatcom

Port of Bellingham

Page 10 of 41


Absolute Scale **1:3,600**
Relative Scale **1 inch = 300 feet**

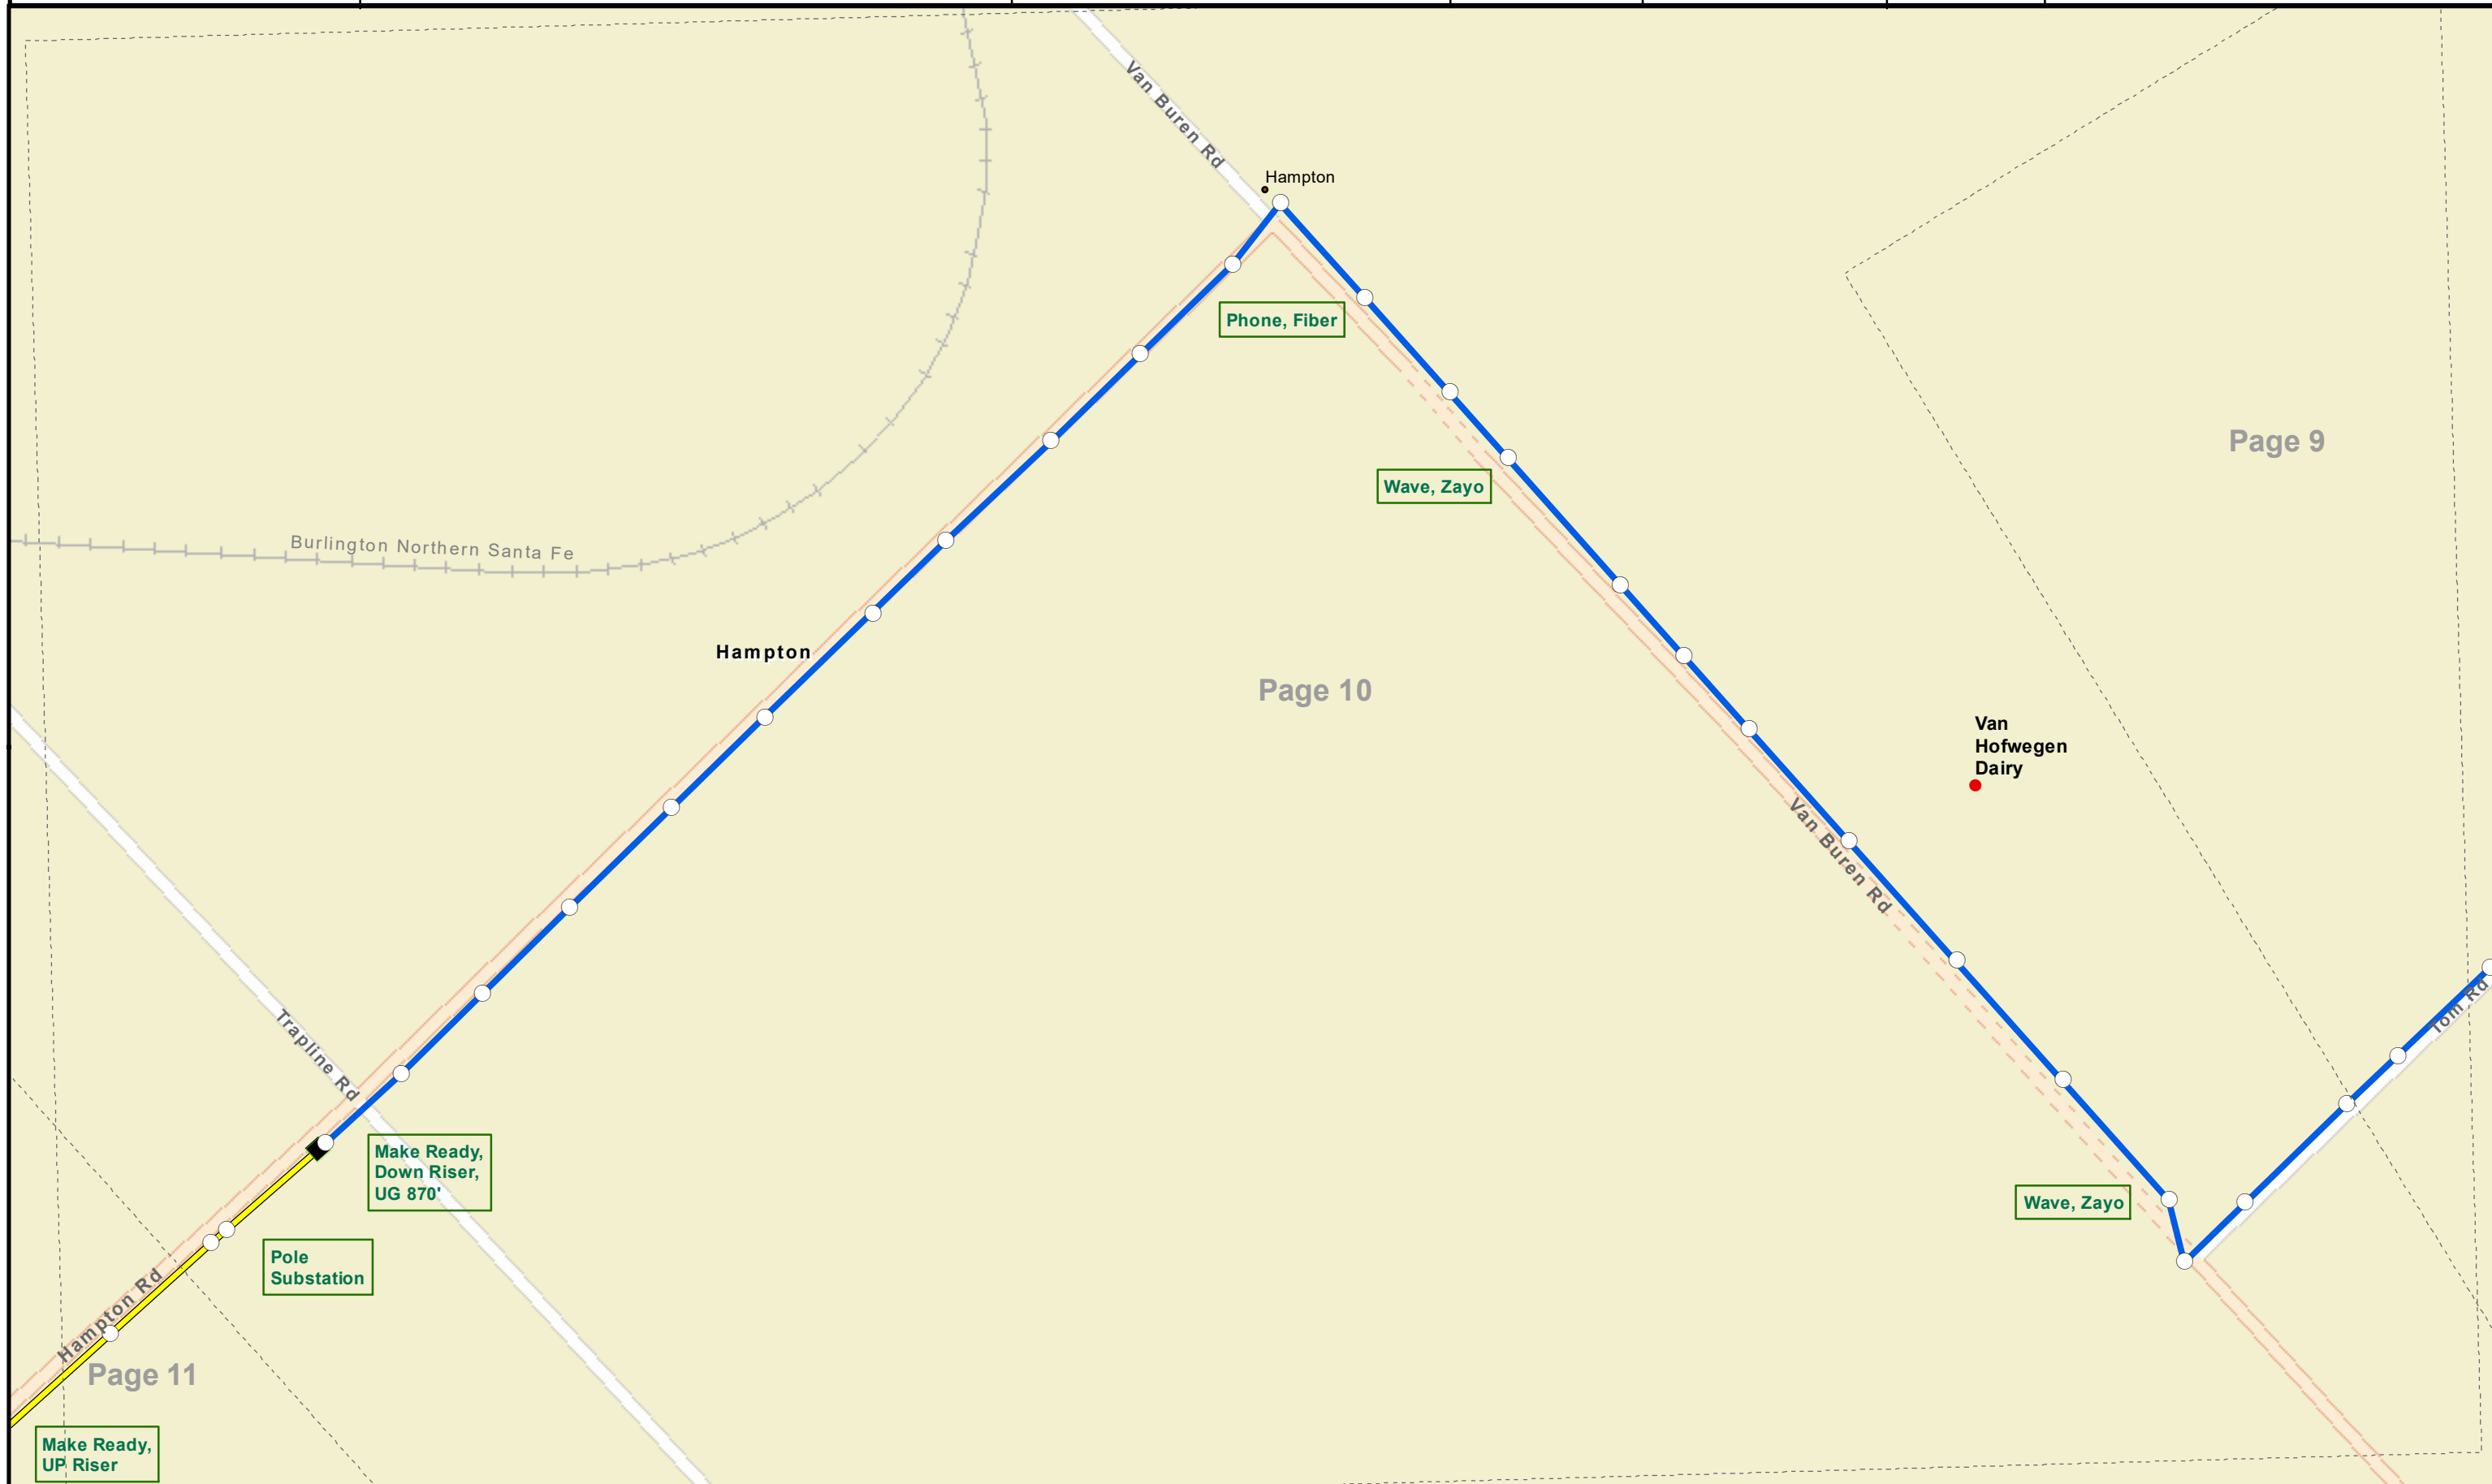



 Bore
 Attach

Absolute Scale	1:3,600
Relative Scale	1 inch = 300 feet

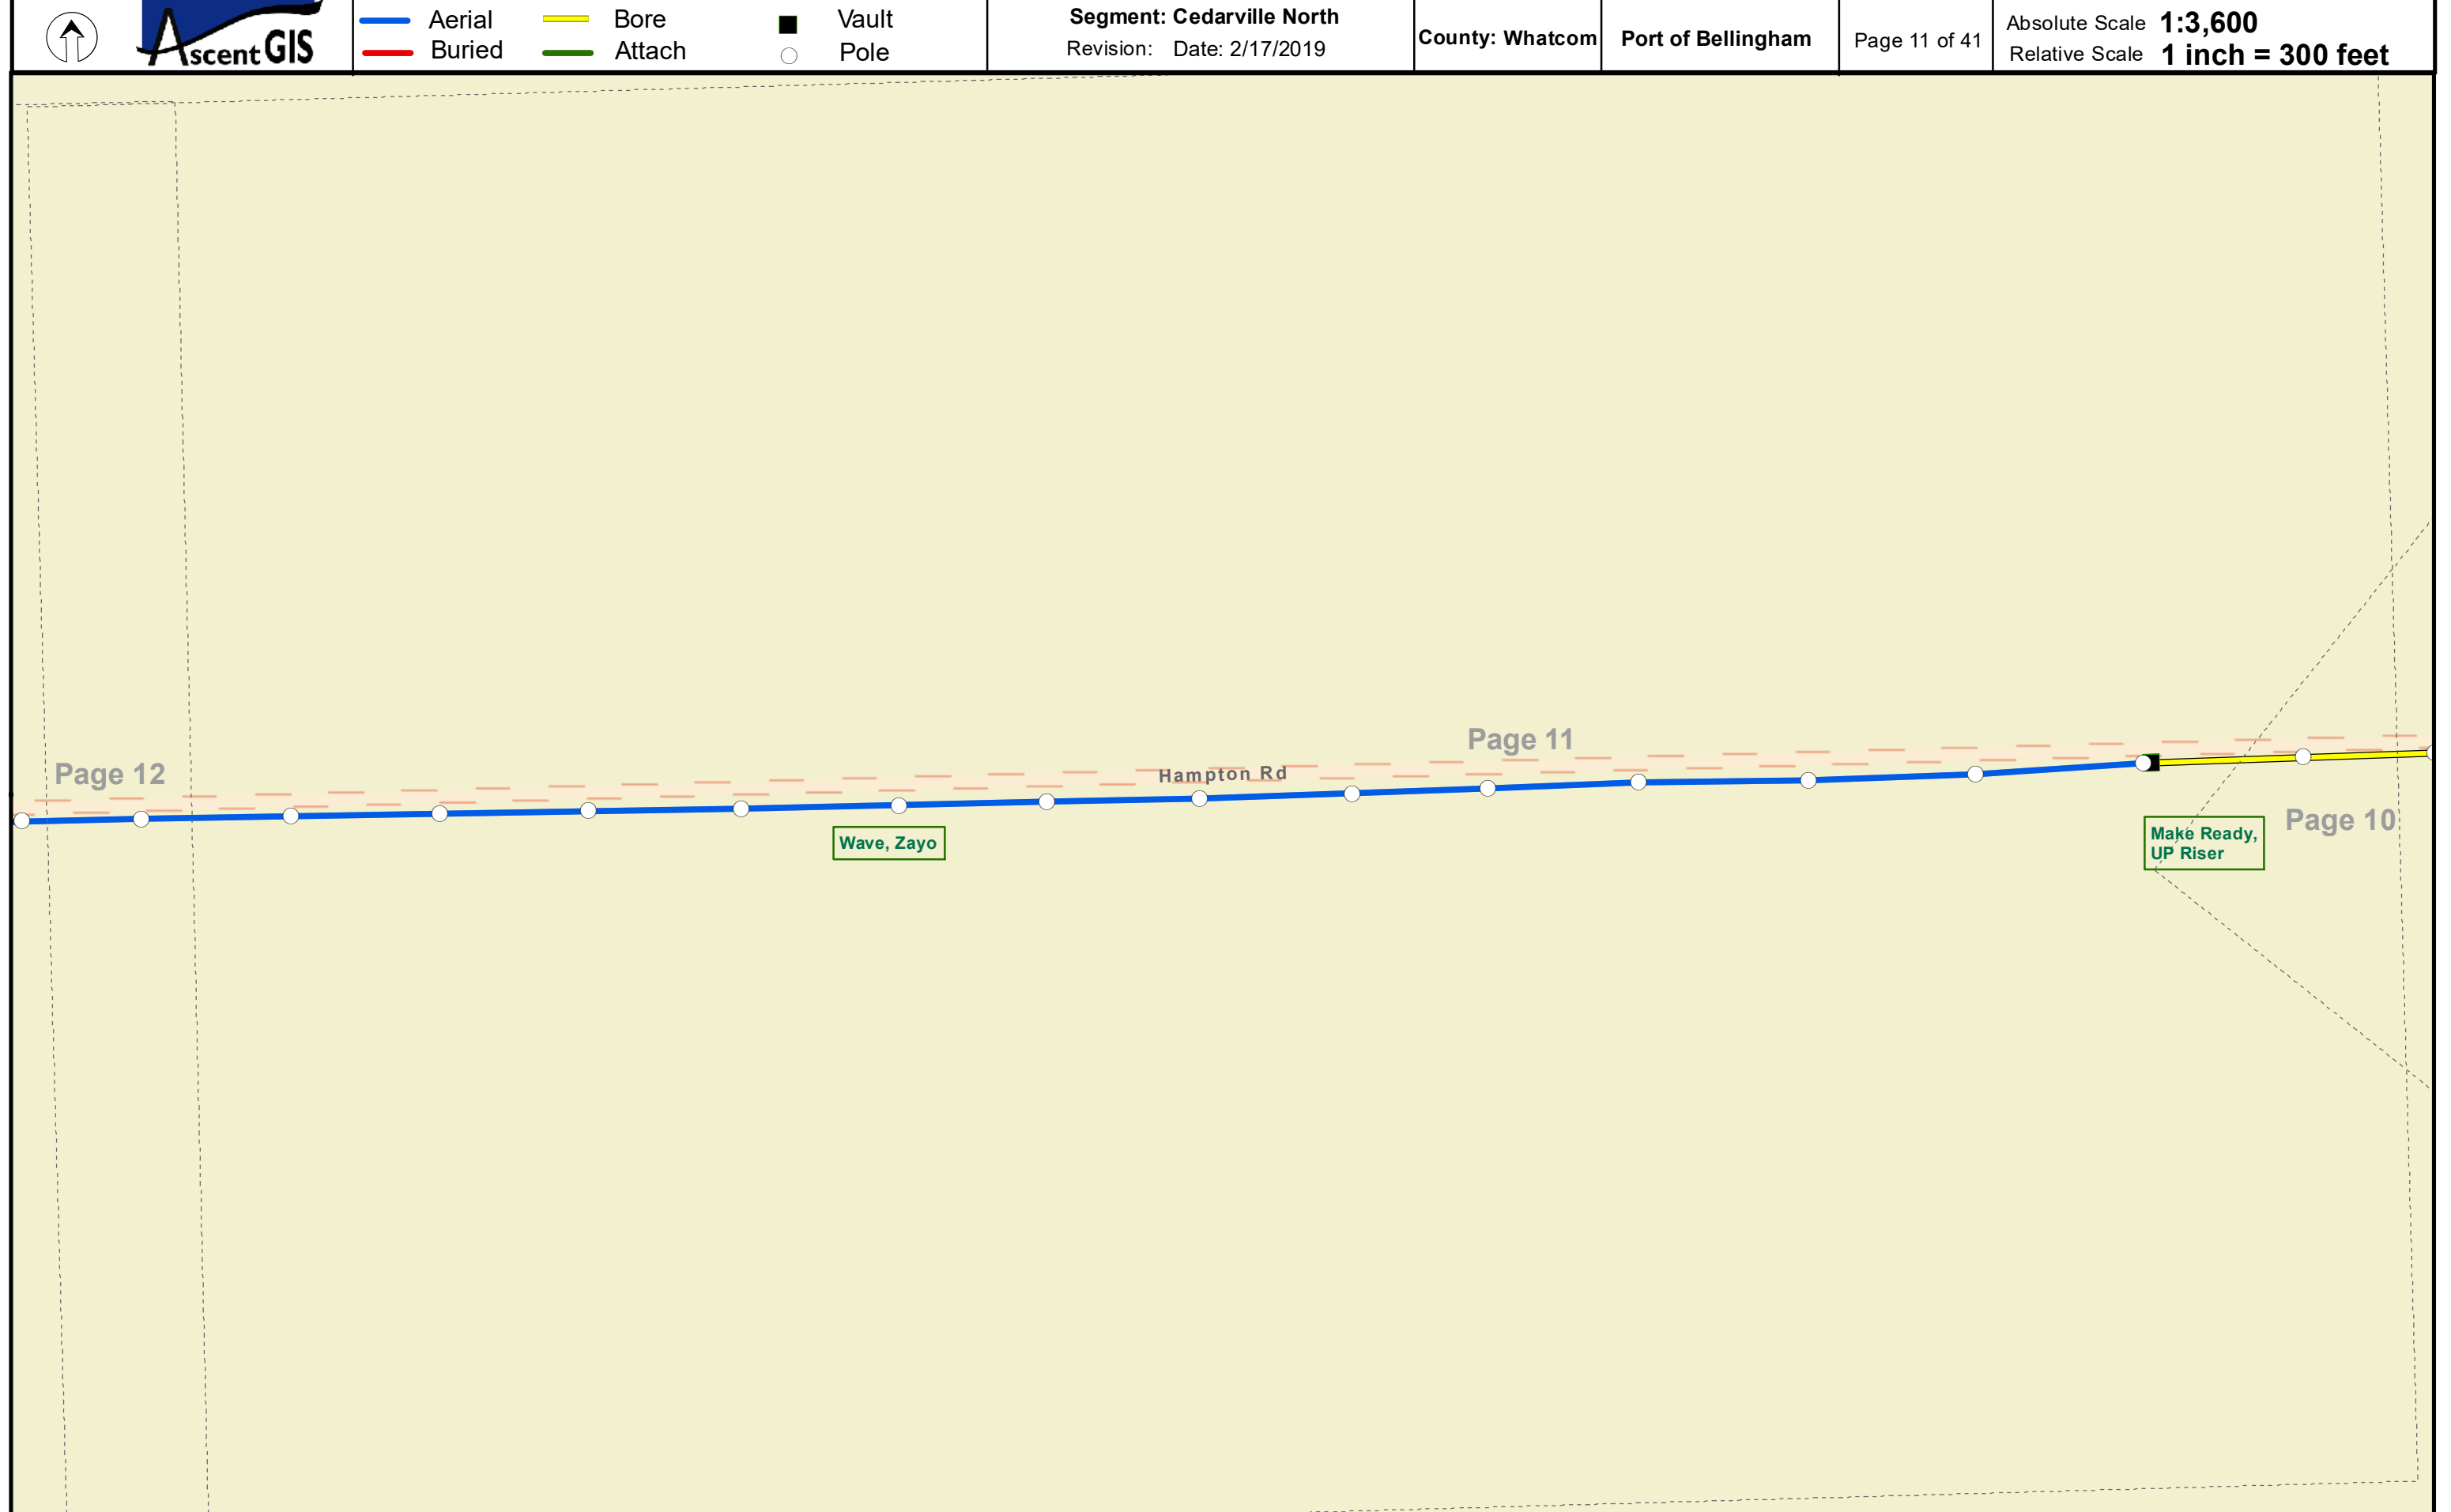



Aerial
Buried

Bore
Attach

Vault
Pole


Segment: Cedarville North
Revision: Date: 2/17/2019

County: Whatcom

Port of Bellingham

Page 12 of 41

Absolute Scale **1:3,600**
Relative Scale **1 inch = 300 feet**

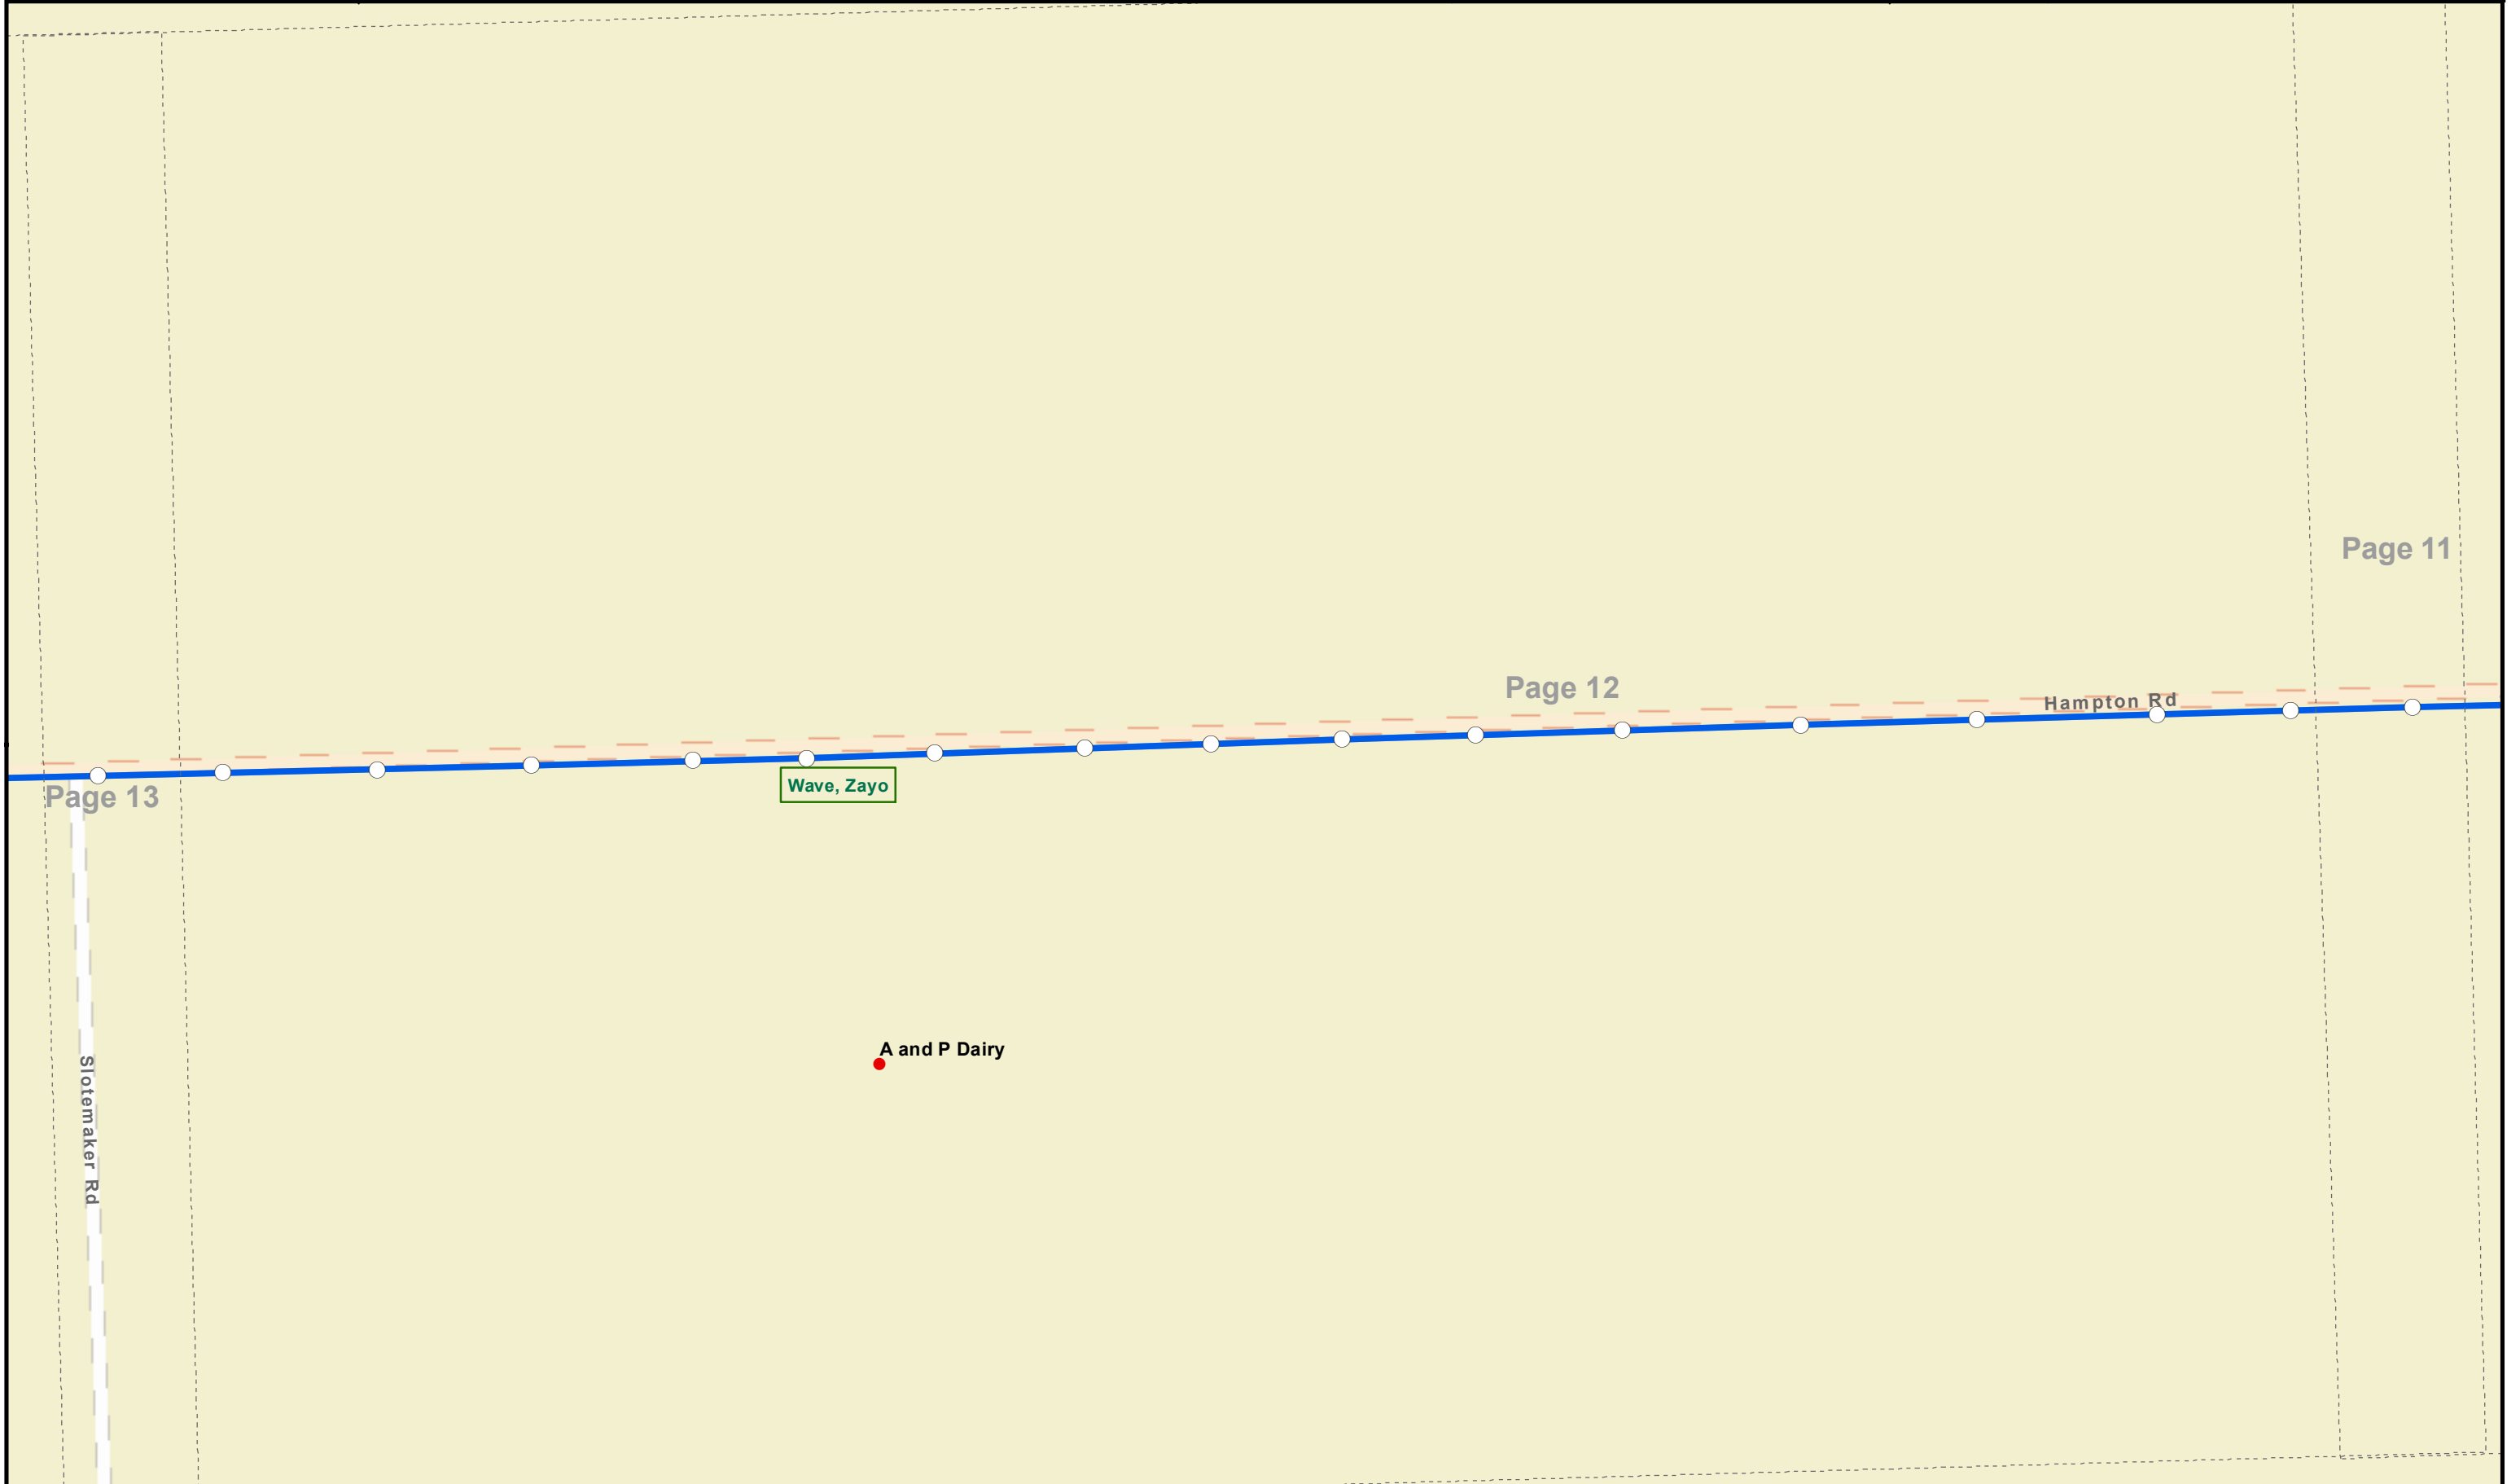



Aerial
Buried

Bore
Attach

Vault
Pole


Segment: Cedarville North
Revision: Date: 2/17/2019

County: Whatcom

Port of Bellingham

Page 13 of 41

Absolute Scale **1:3,600**
Relative Scale **1 inch = 300 feet**

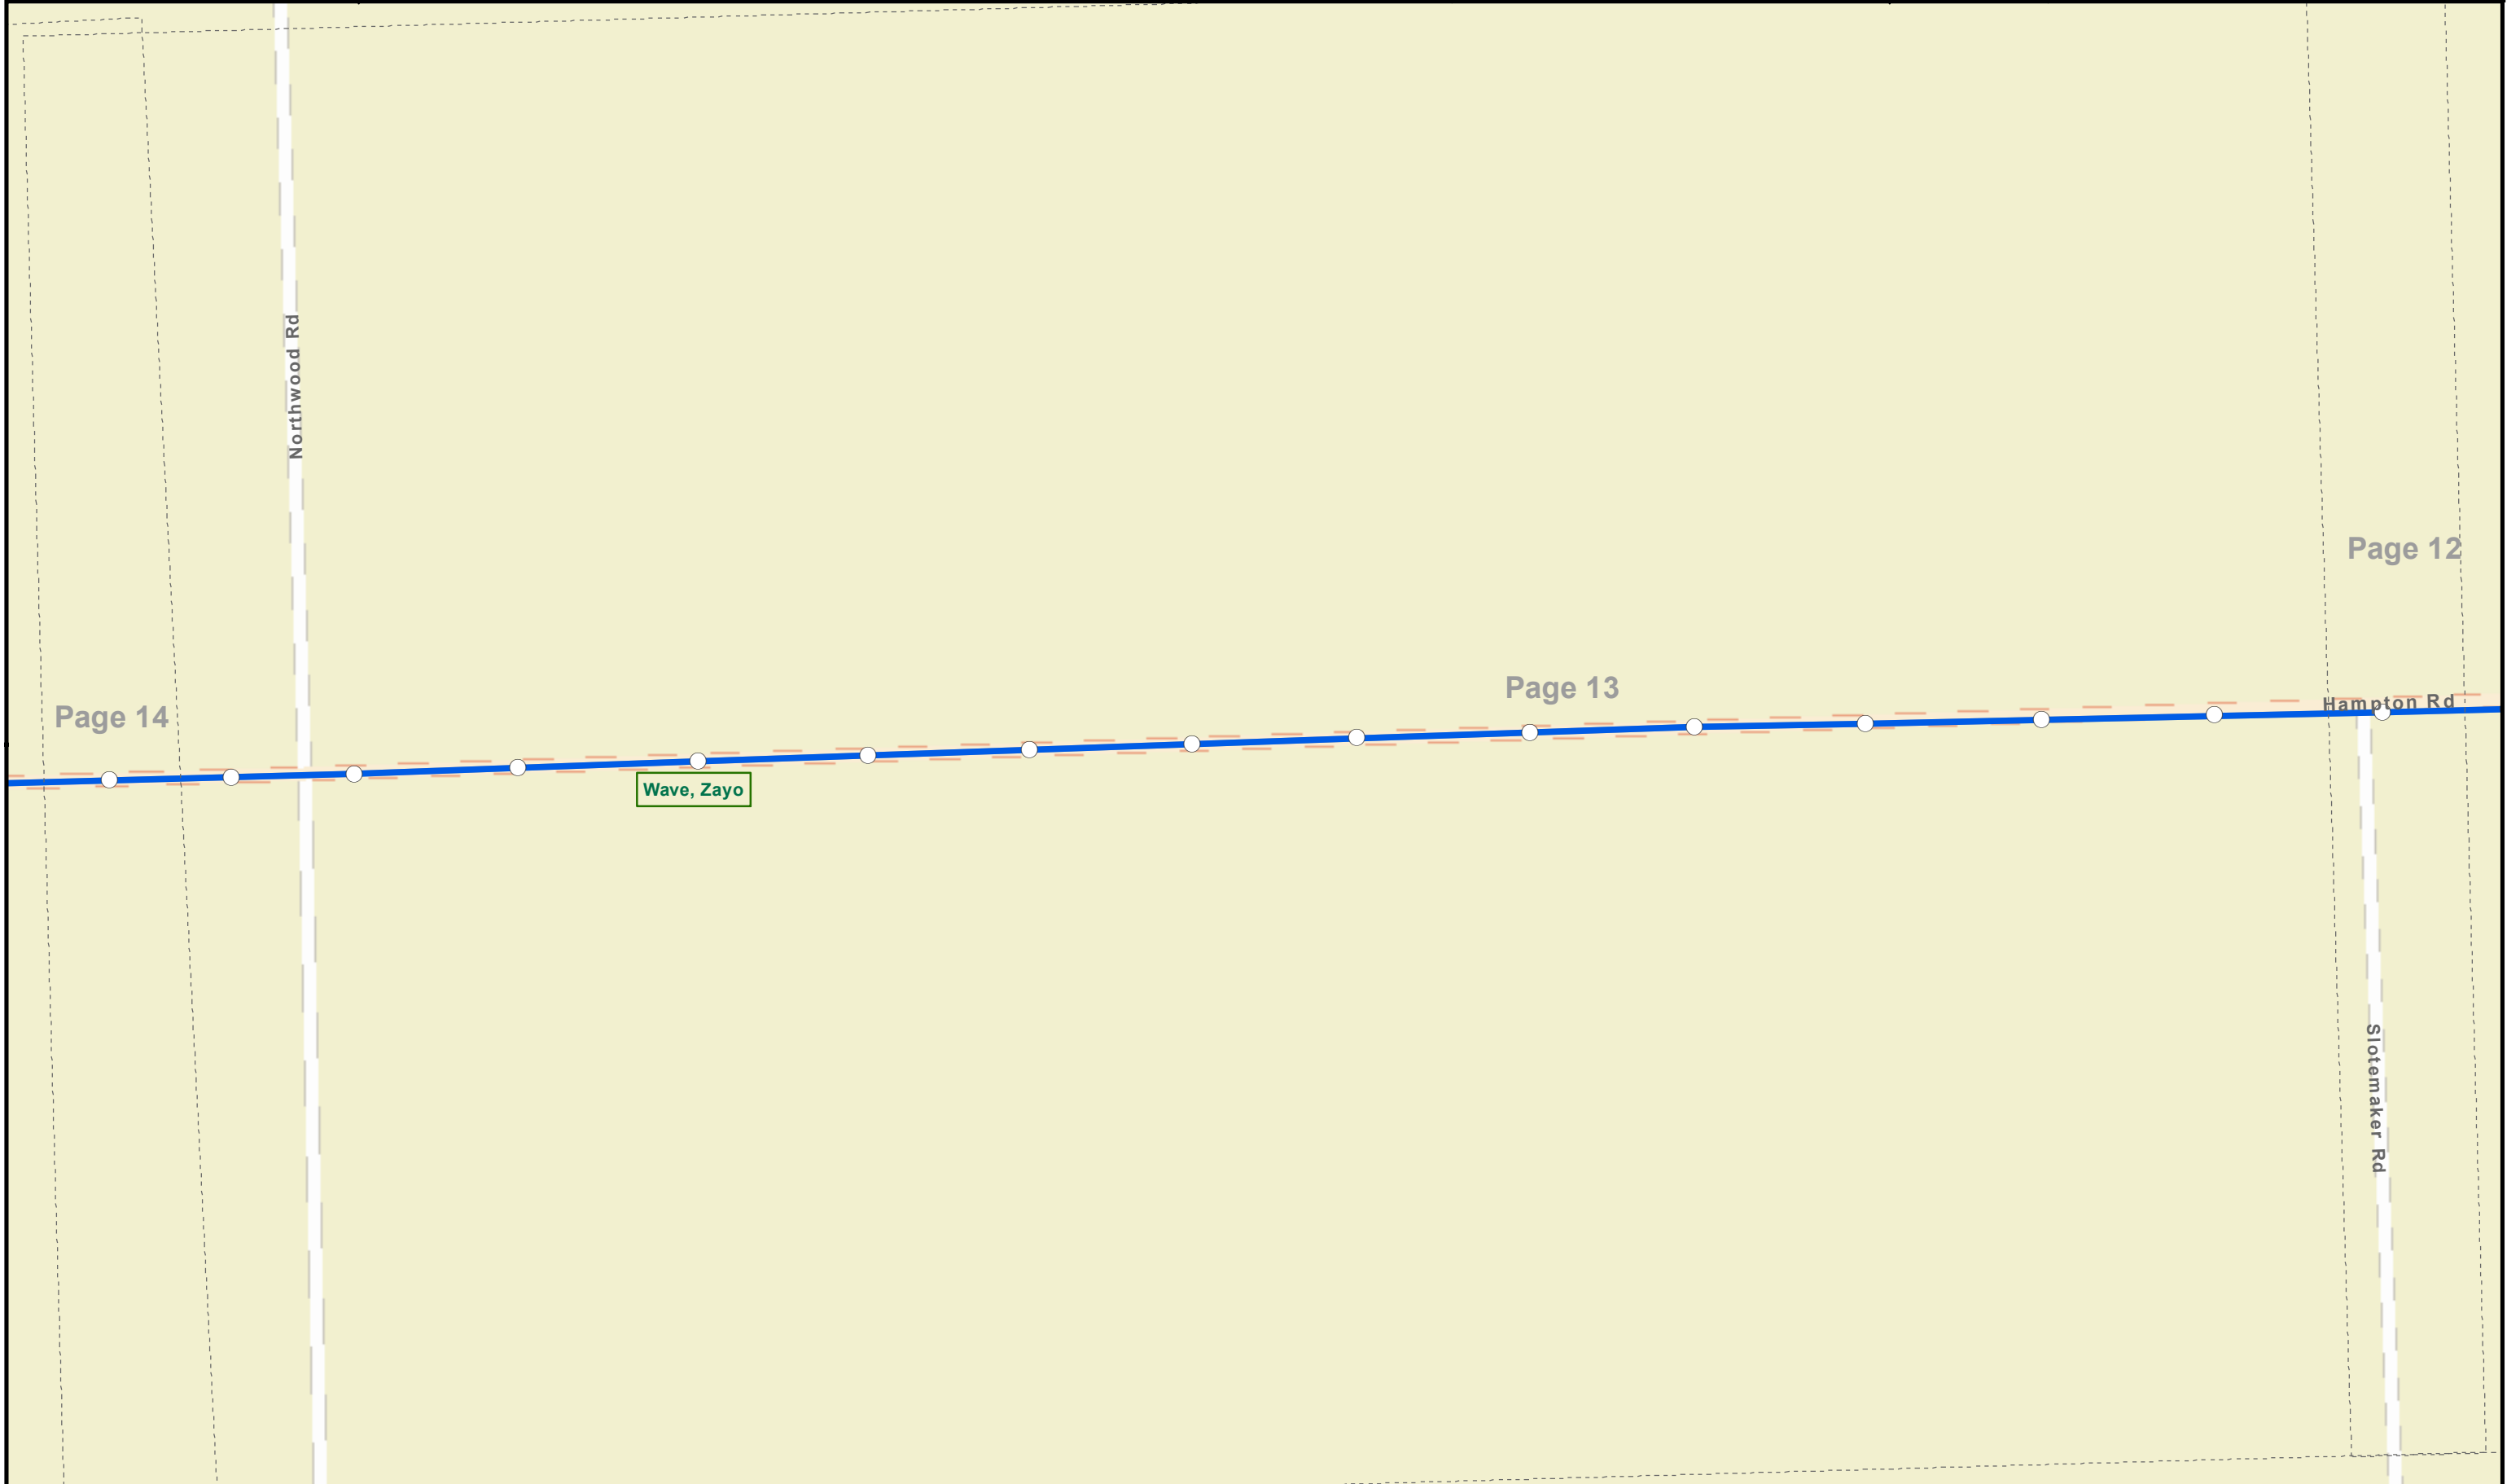



Aerial
Buried

Bore
Attach

Vault
Pole

Segment: Cedarville North
Revision: Date: 2/17/2019

County: Whatcom

Port of Bellingham

Page 14 of 41

Absolute Scale **1:3,600**
Relative Scale **1 inch = 300 feet**

Molendyk
Dairy


Hampton Rd

Page 14

Page 13

Page 15

Nooksack River

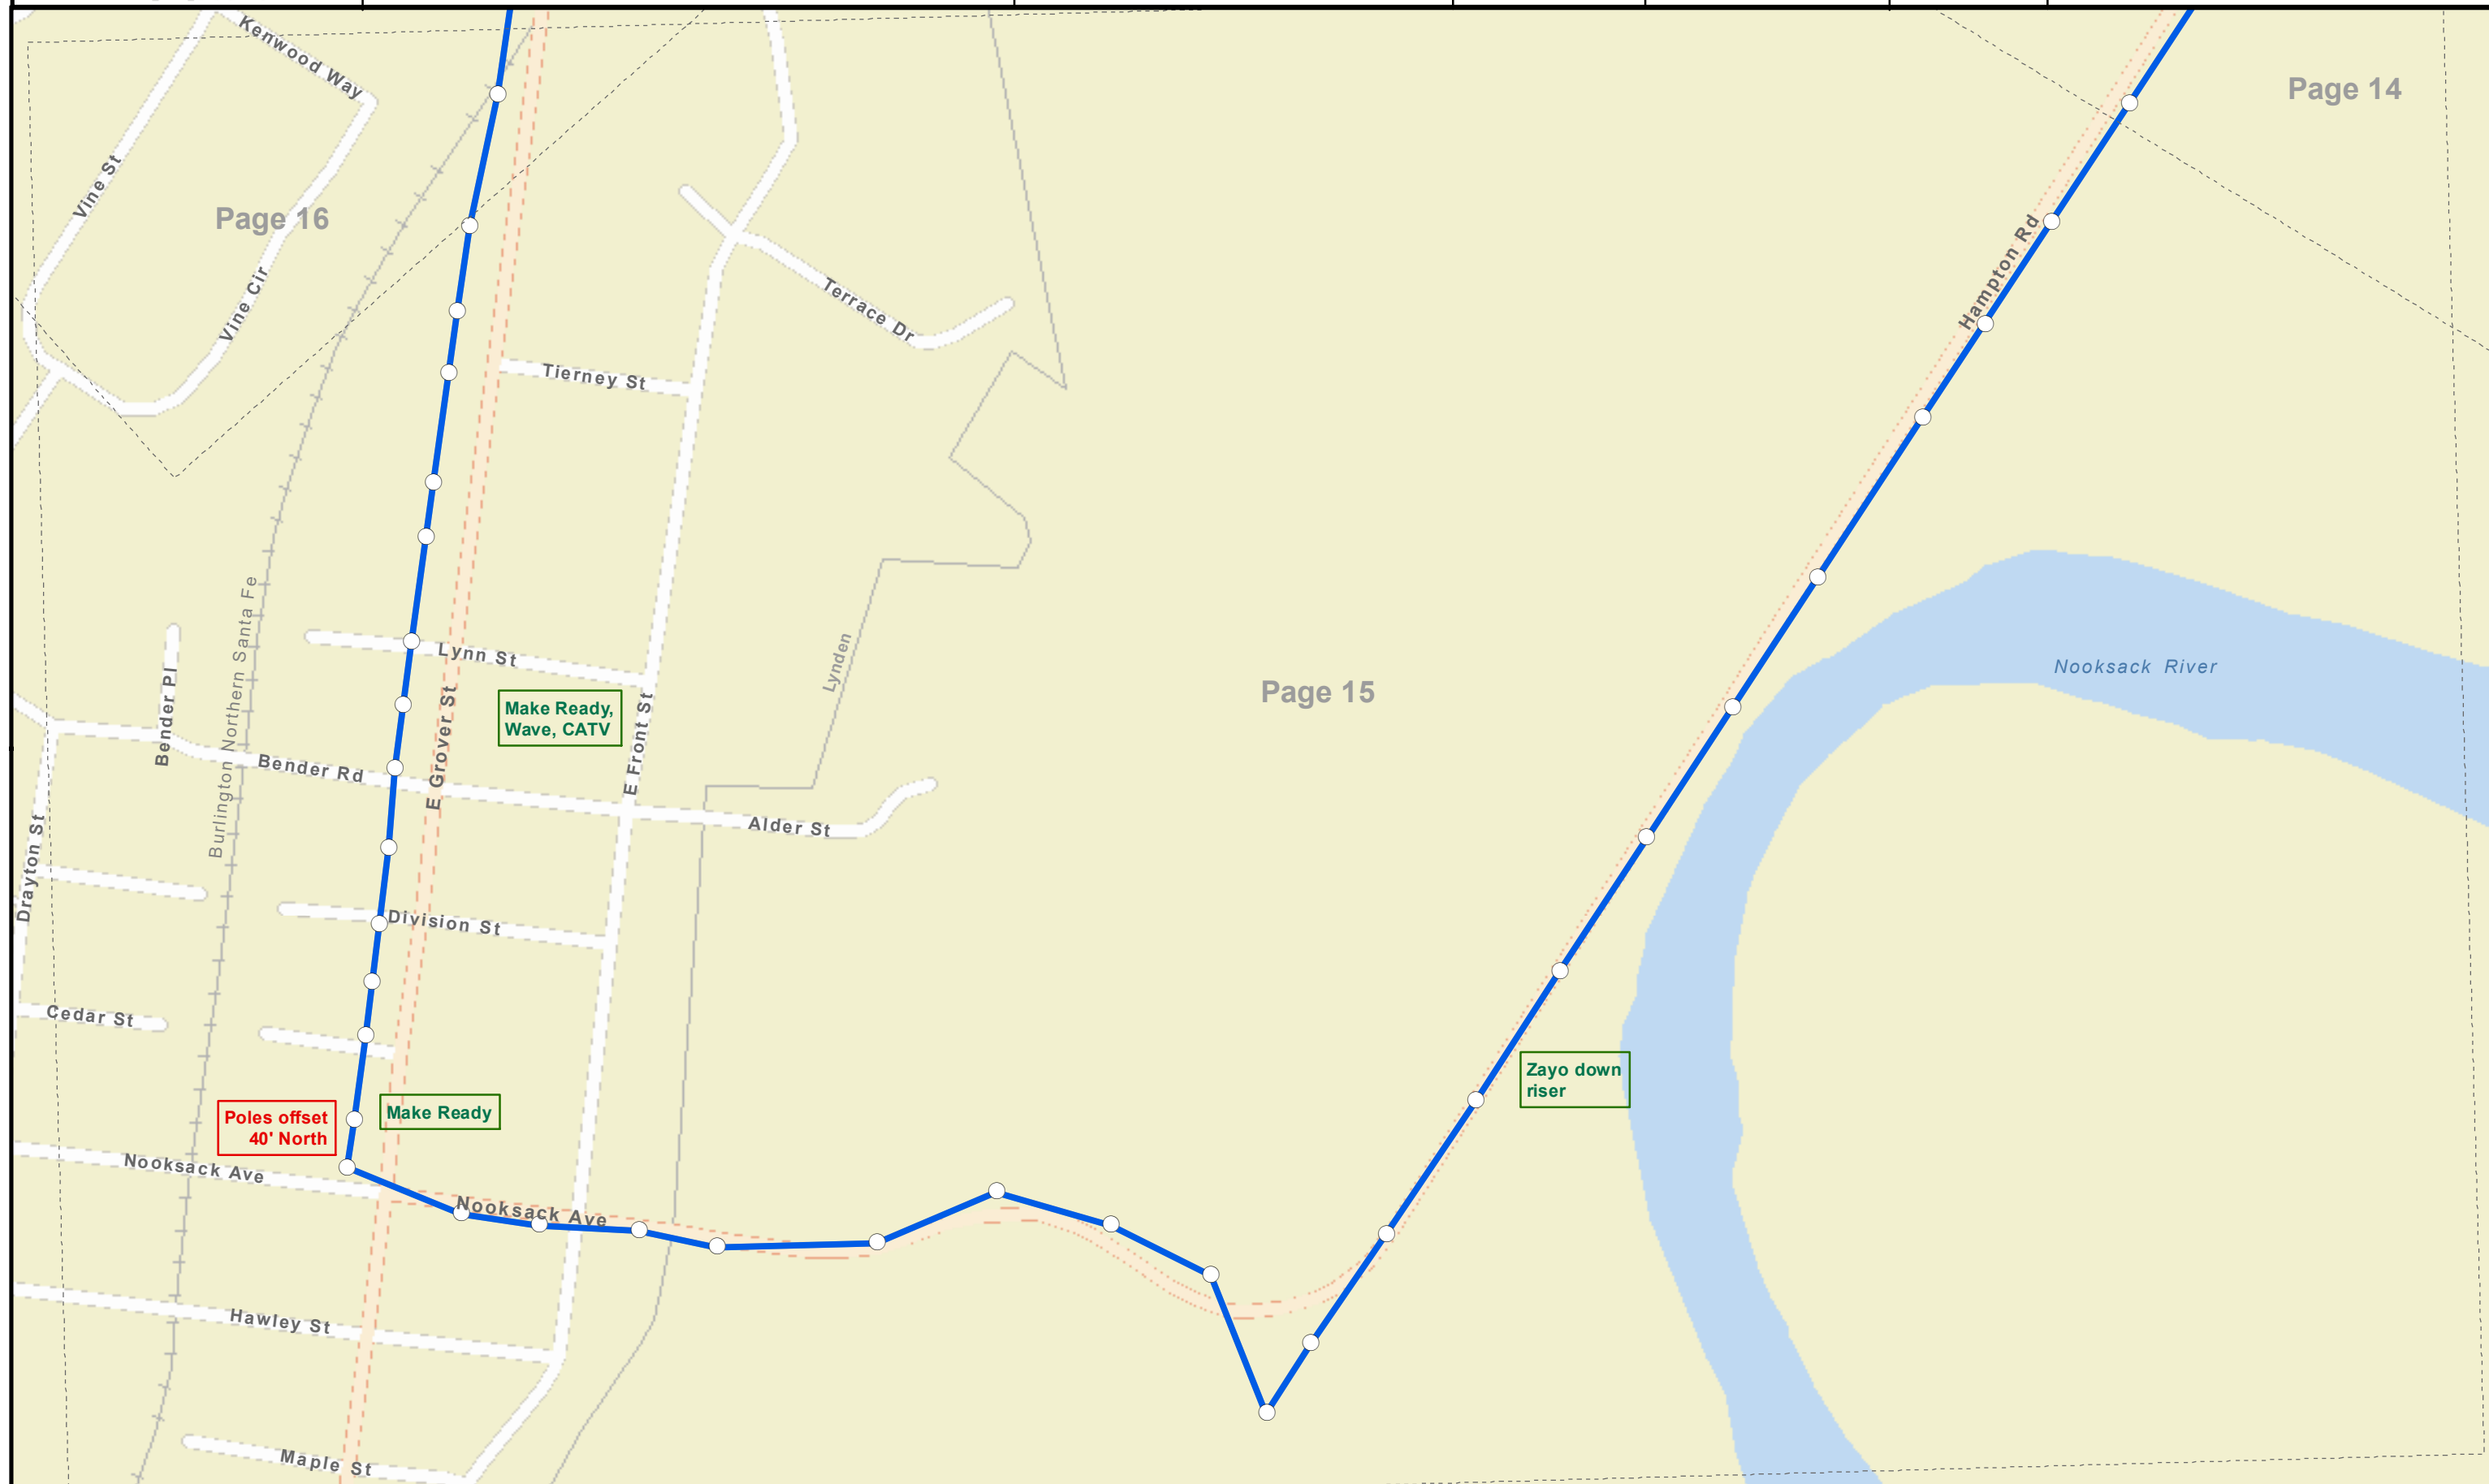



Aerial
Buried

Bore
Attach

Vault
Pole


Segment: Cedarville North
Revision: Date: 2/17/2019

County: Whatcom

Port of Bellingham

Page 16 of 41

Absolute Scale 1:3,600
Relative Scale 1 inch = 300 feet

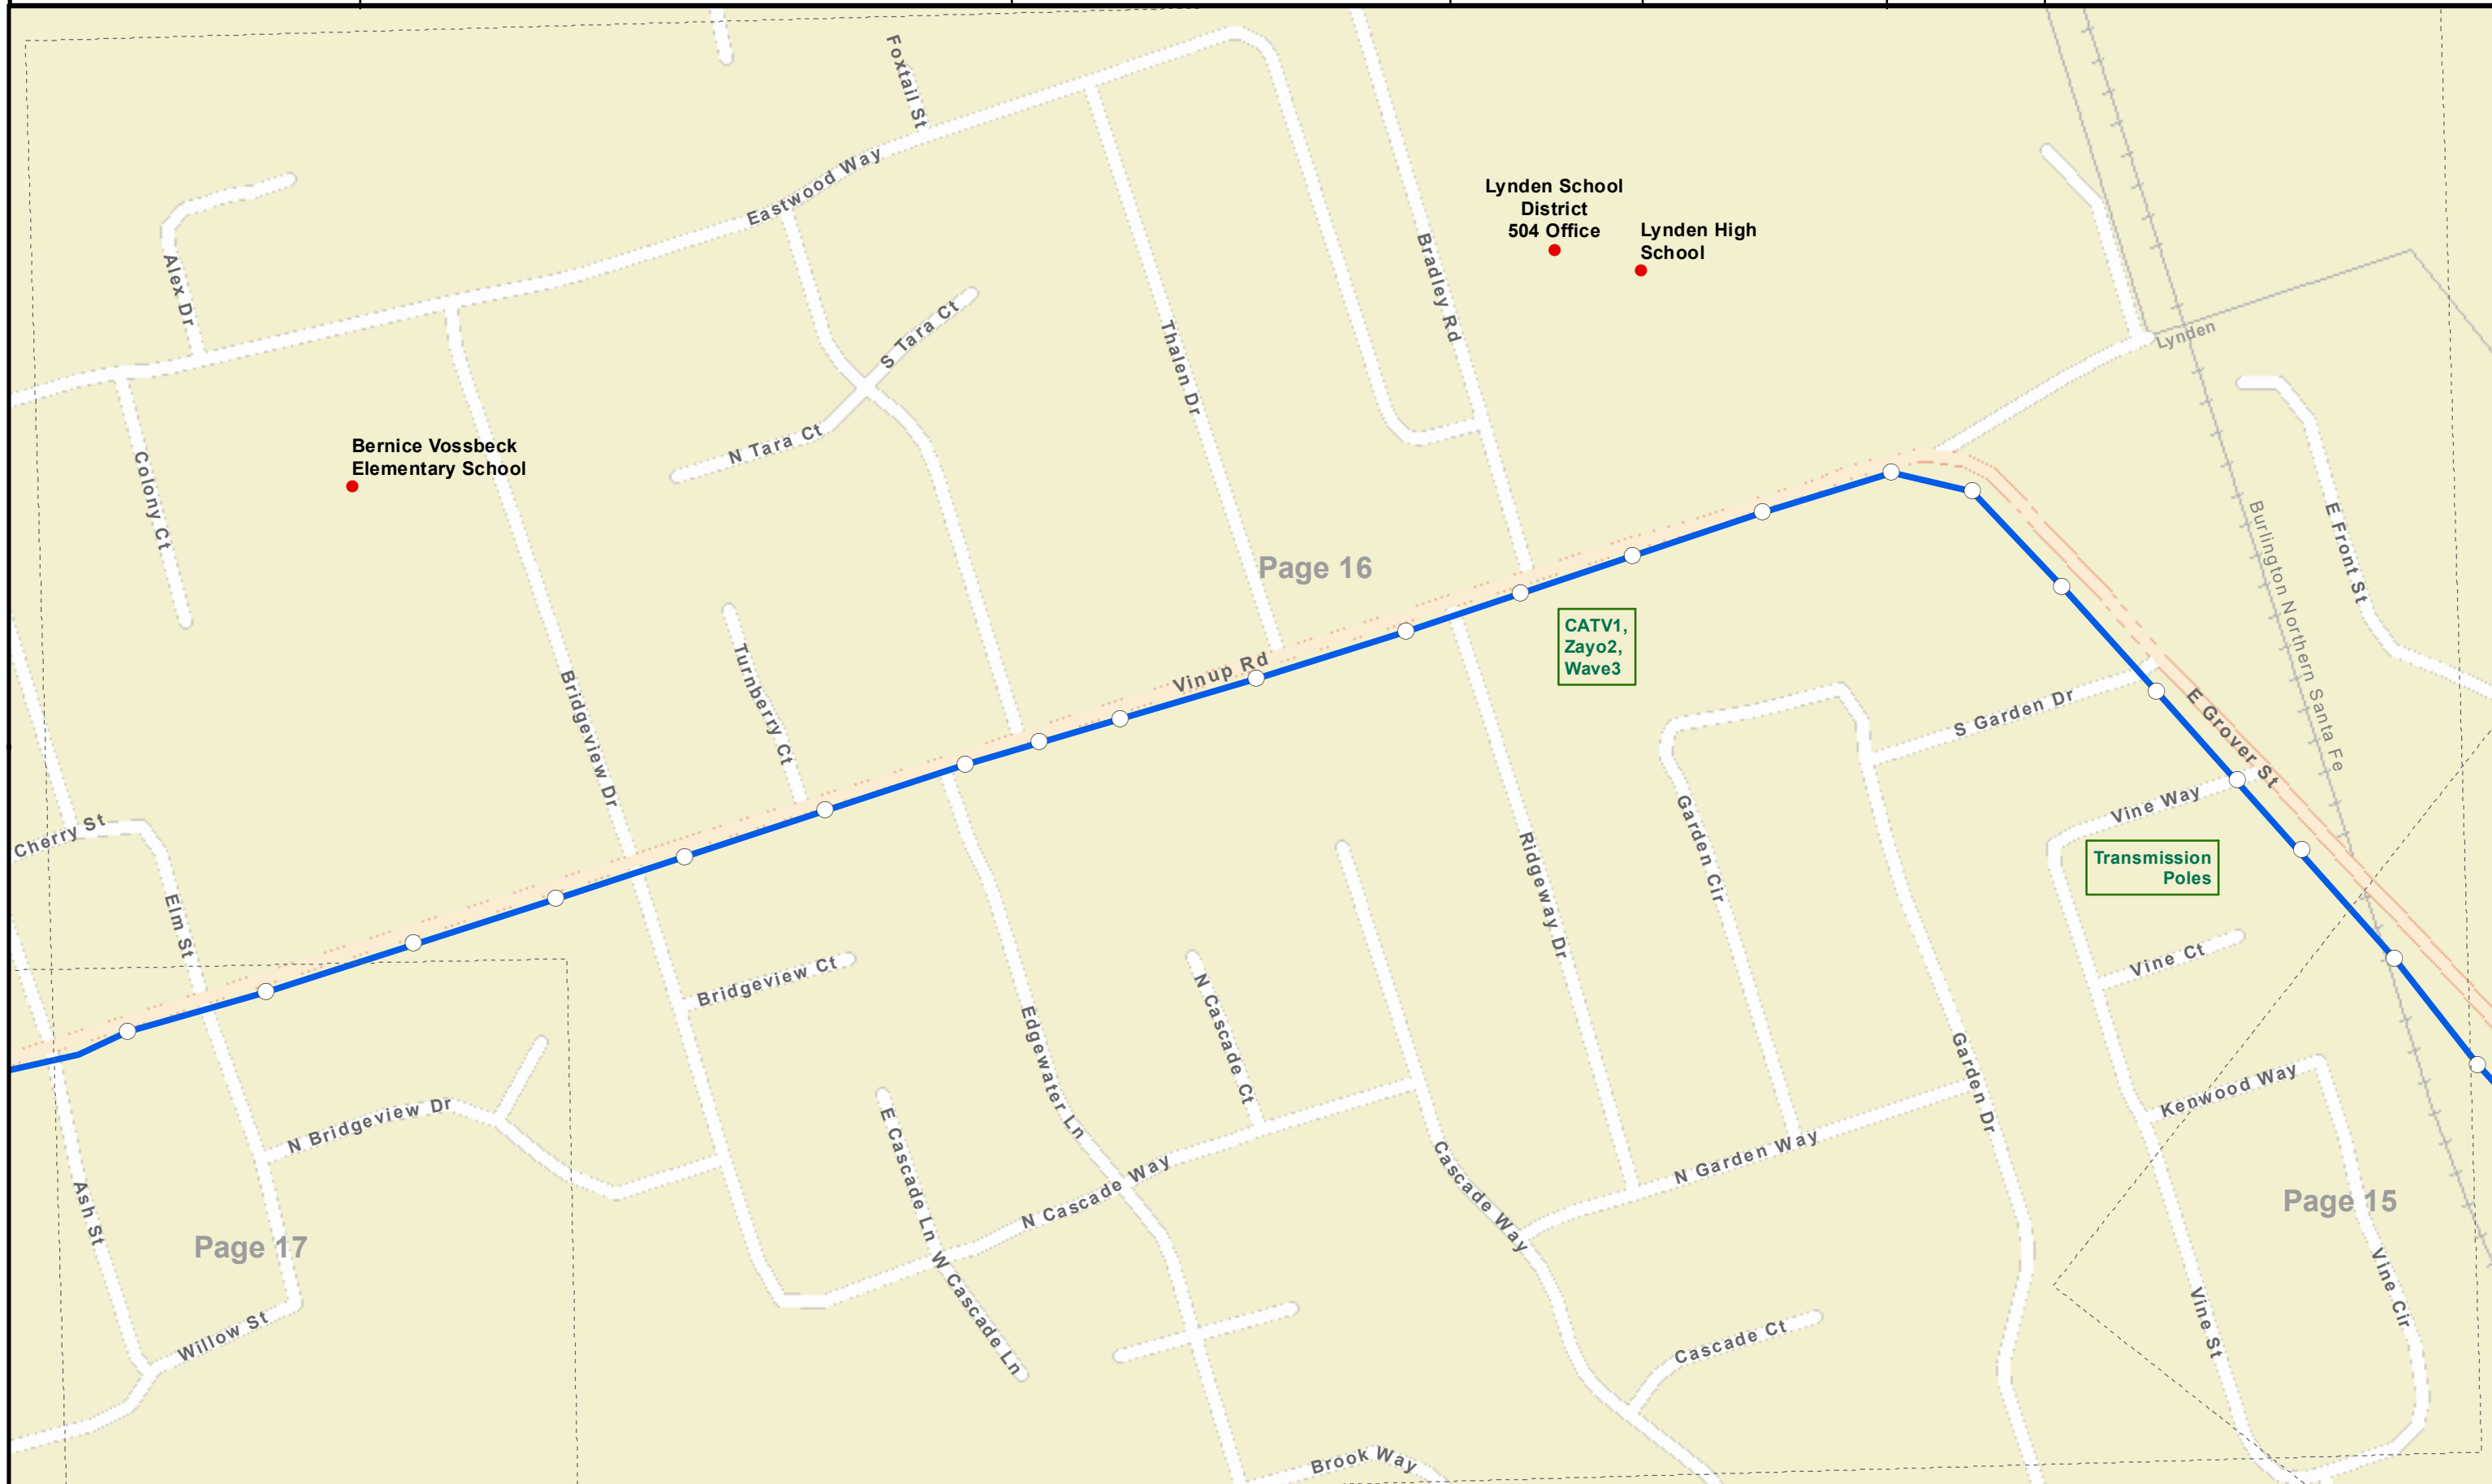



Aerial
Buried

Bore
Attach

Vault
Pole


Segment: Cedarville North
Revision: Date: 2/17/2019

County: Whatcom

Port of Bellingham

Page 17 of 41

Absolute Scale 1:3,600
Relative Scale 1 inch = 300 feet

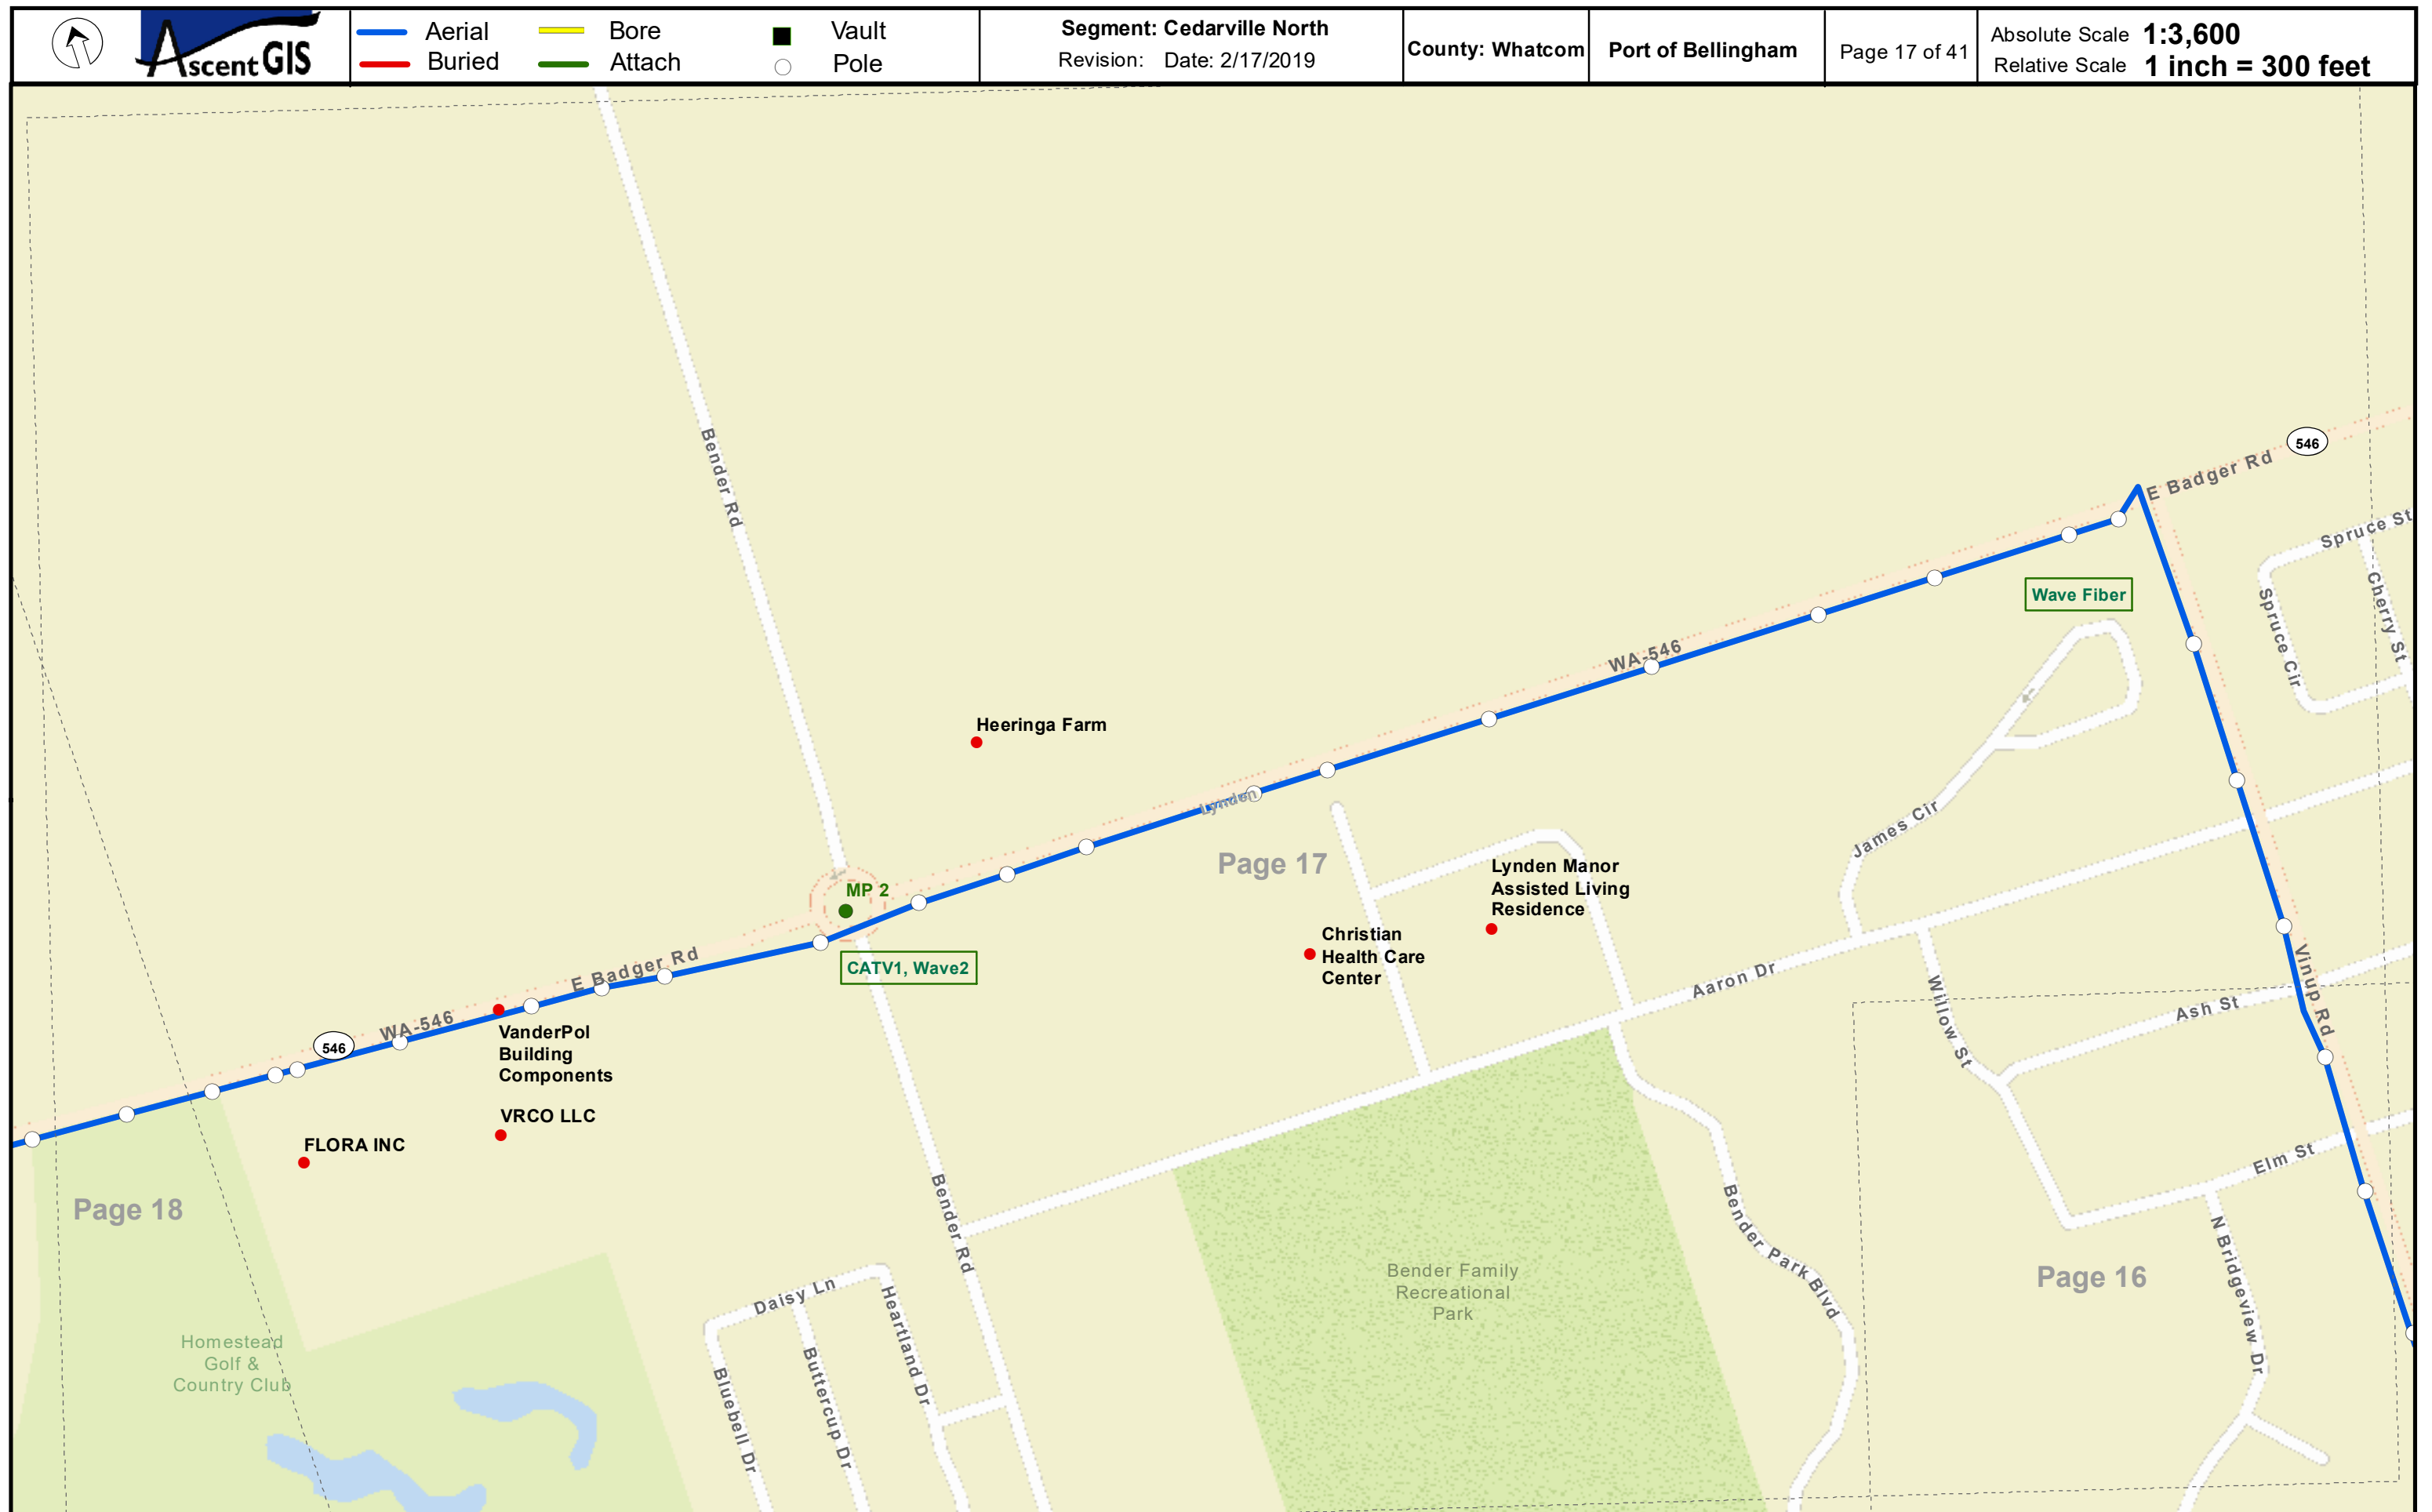



Aerial
Buried

Bore
Attach

Vault
Pole

Segment: Cedarville North


Revision: Date: 2/17/2019

County: Whatcom

Port of Bellingham

Page 18 of 41

Absolute Scale **1:3,600**
Relative Scale **1 inch = 300 feet**

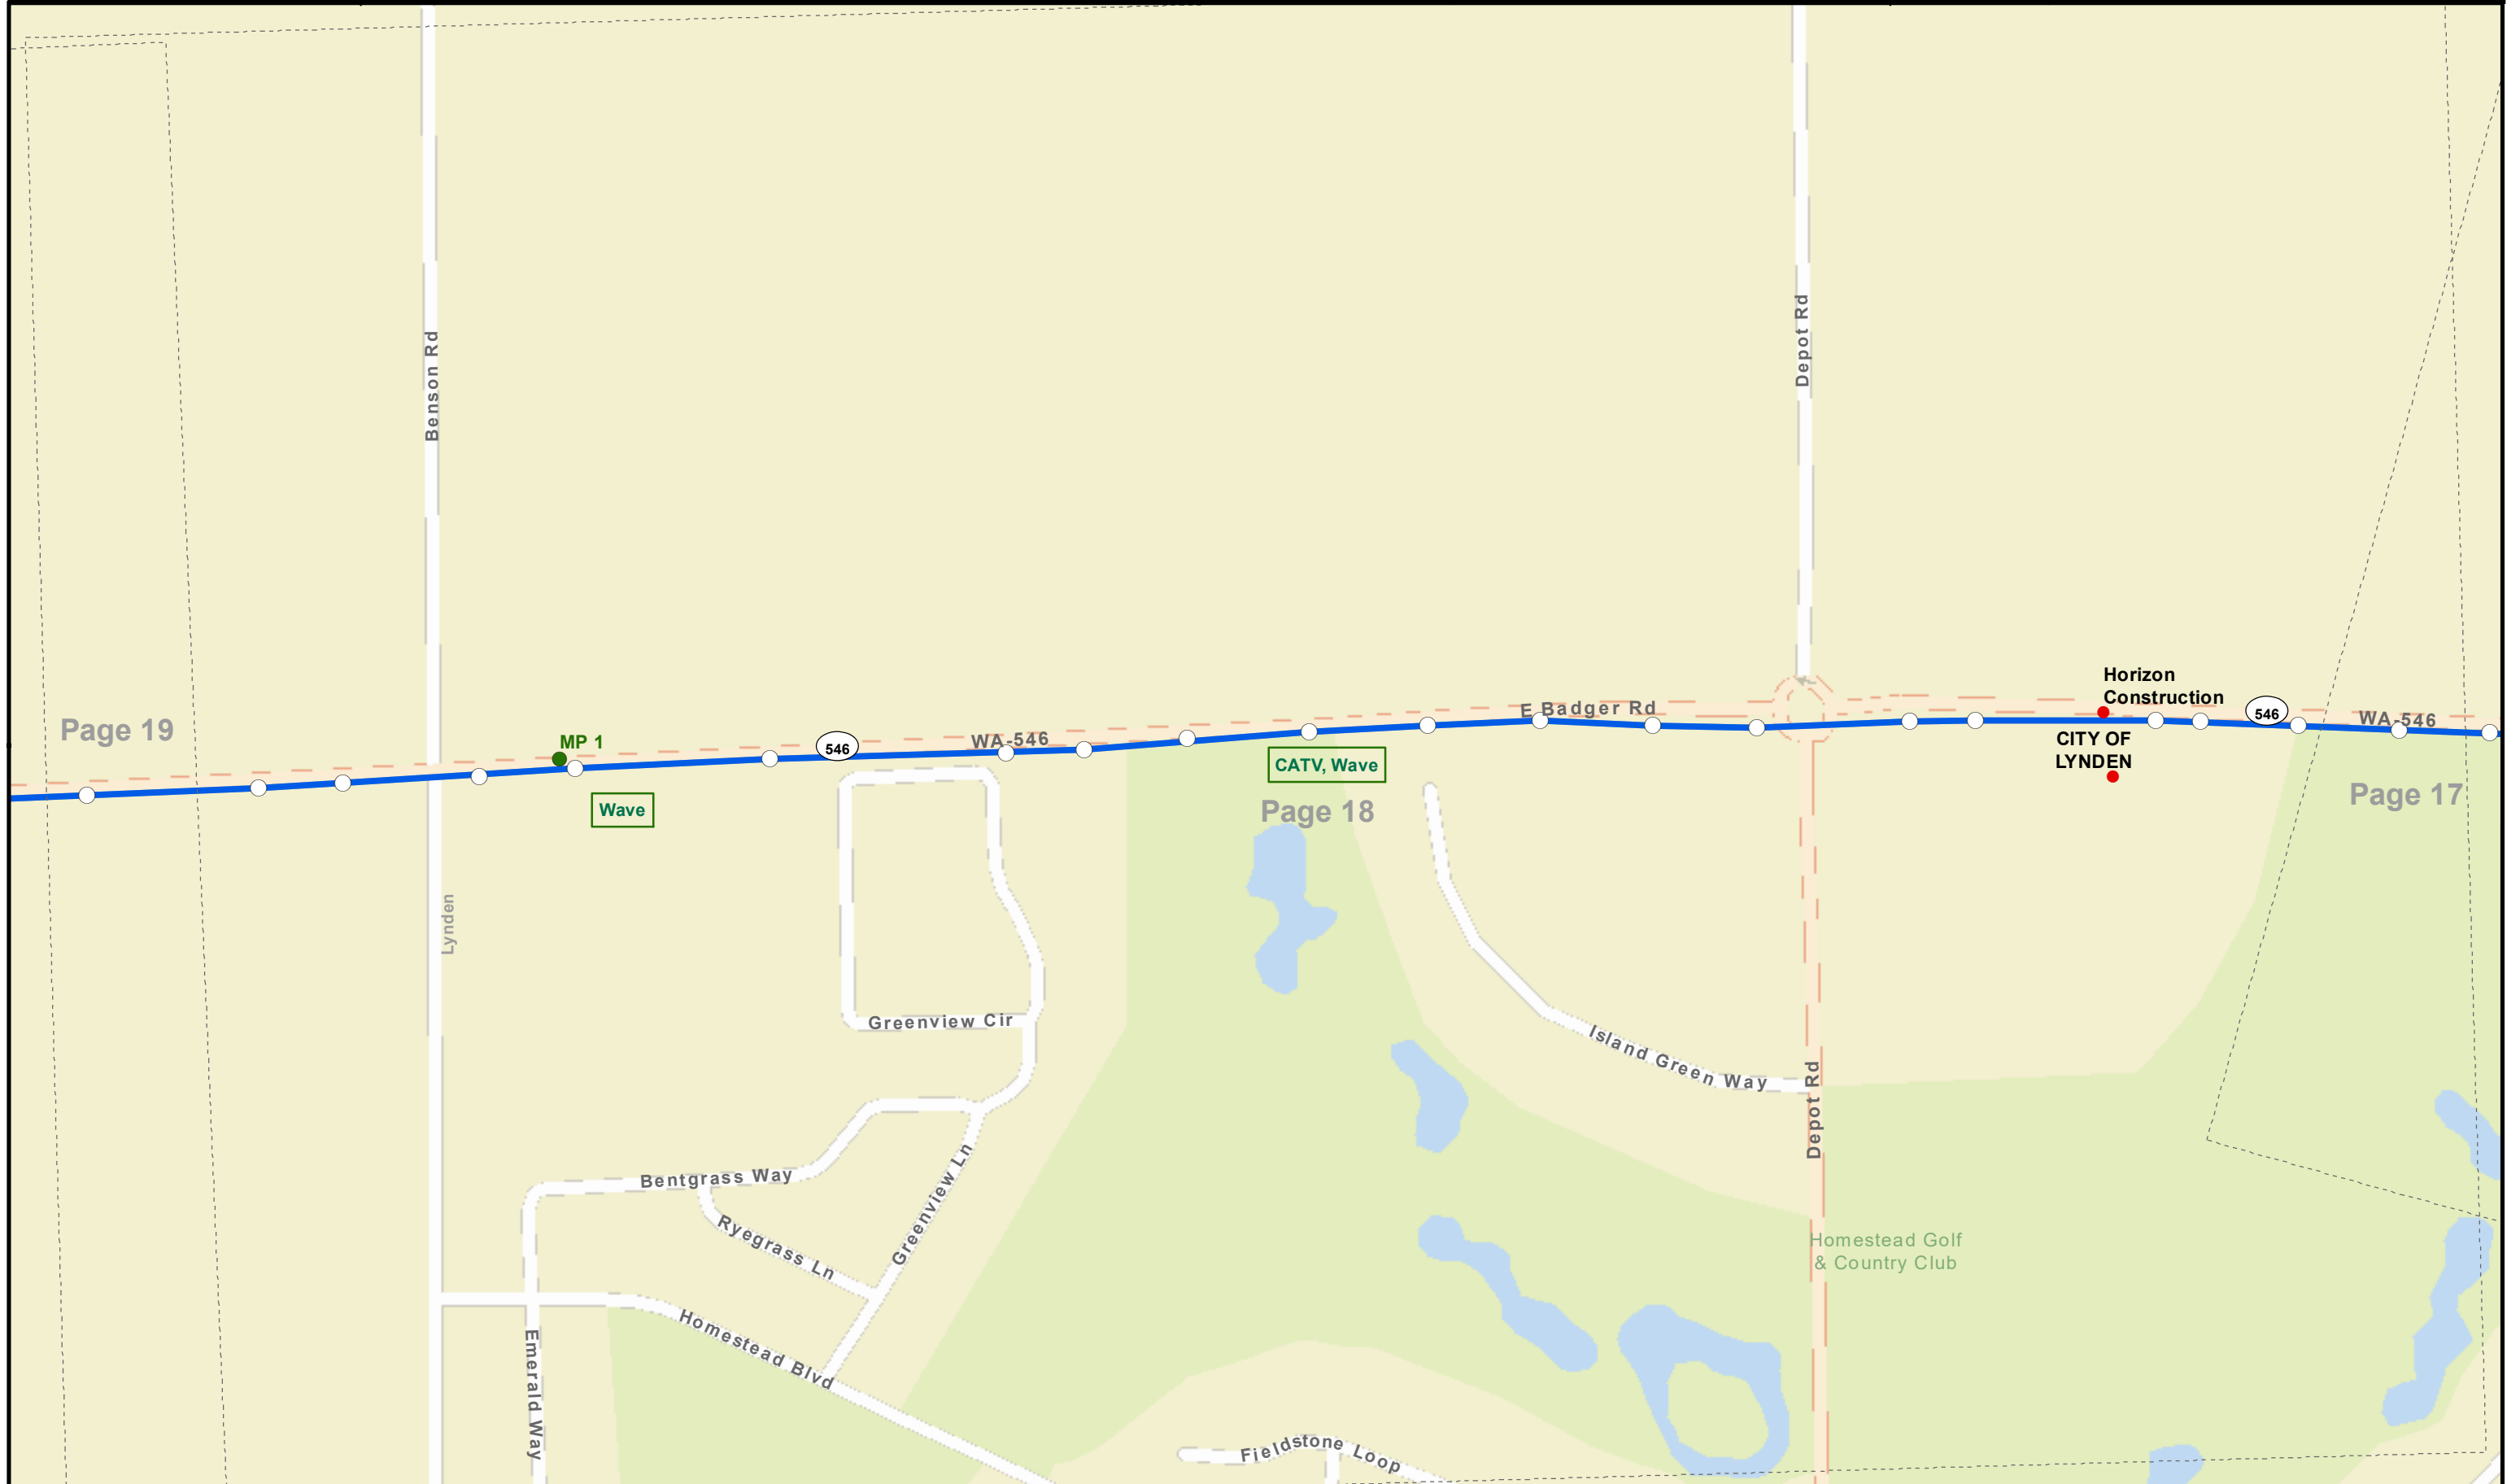



Aerial
Buried

Bore
Attach

Vault
Pole

Segment: Cedarville North
Revision: Date: 2/17/2019

County: Whatcom

Port of Bellingham

Page 19 of 41

Absolute Scale **1:3,600**
Relative Scale **1 inch = 300 feet**

Page 20

No Underhangs

Page 19

Page 18

WA-546

546

E Badger Rd

Double Ditch Rd

Vande
Garde
Dairy



Aerial
Buried

Bore
Attach

Vault
Pole


Segment: Cedarville North
Revision: Date: 2/17/2019

County: Whatcom

Port of Bellingham

Page 20 of 41

Absolute Scale **1:3,600**
Relative Scale **1 inch = 300 feet**

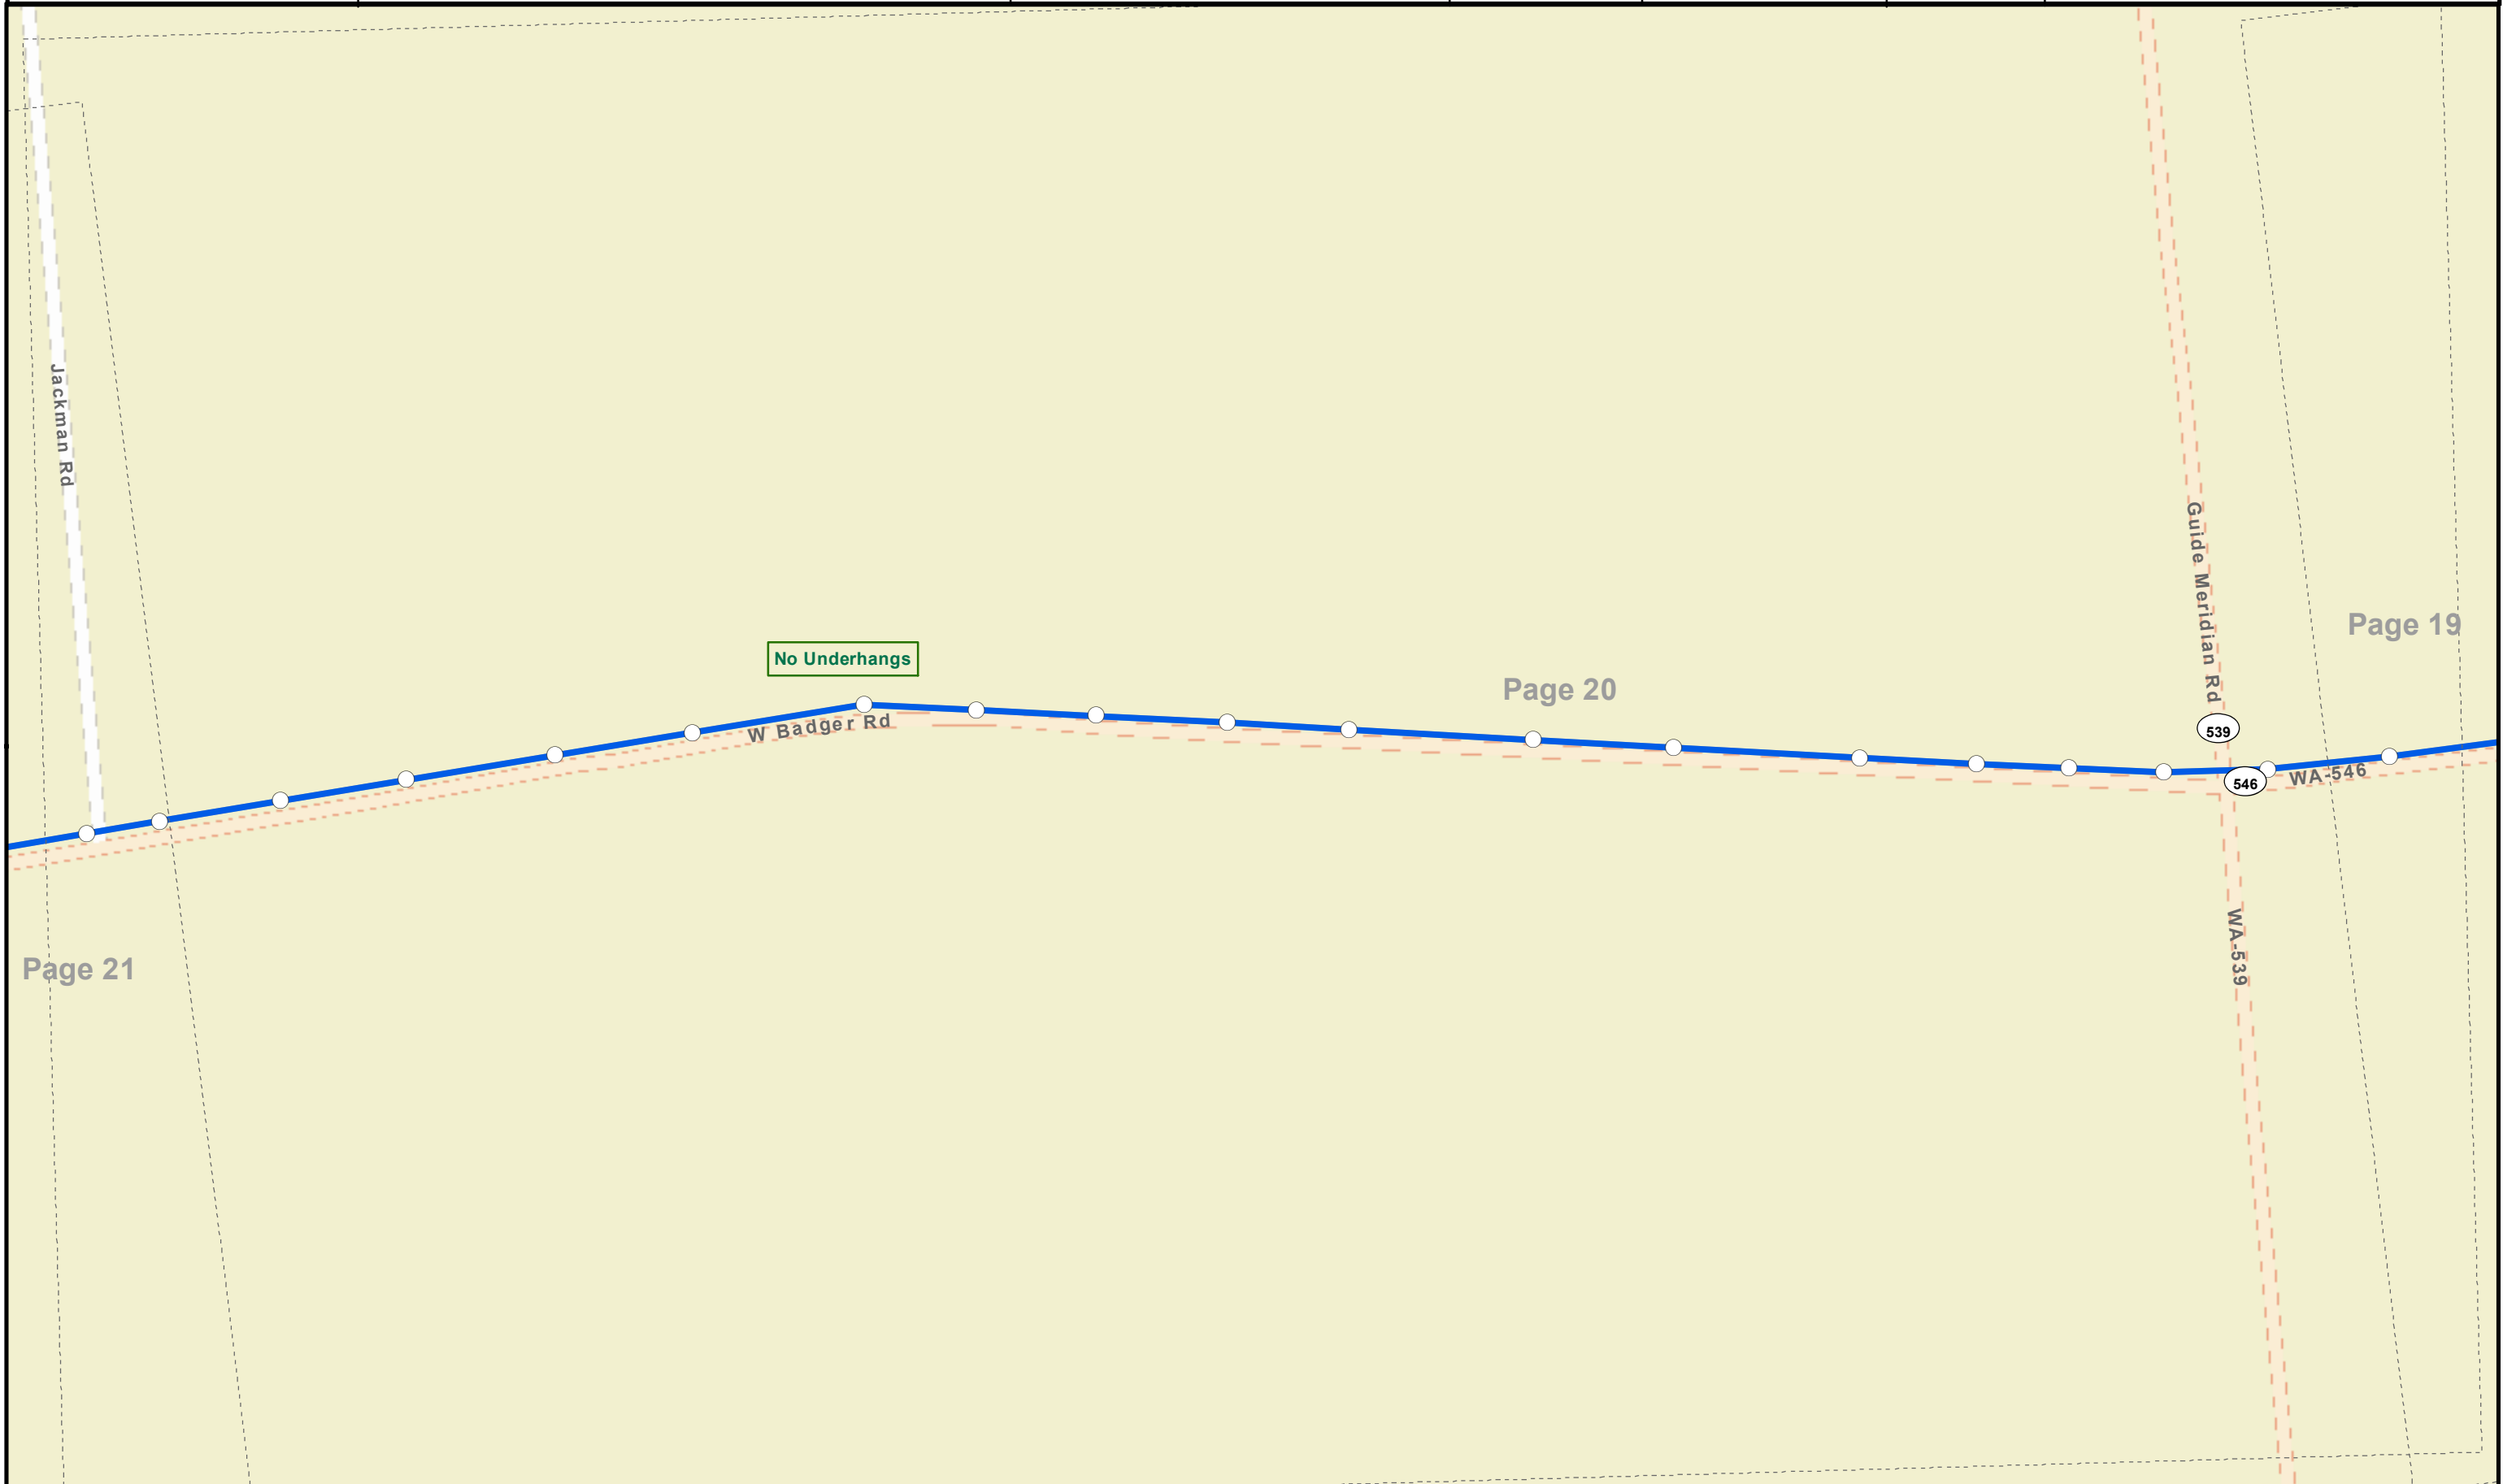



— Aerial
— Buried

— Bore
— Attach

■ Vault
○ Pole


Segment: Cedarville North
Revision: Date: 2/17/2019

County: Whatcom

Port of Bellingham

Page 21 of 41

Absolute Scale **1:3,600**
Relative Scale **1 inch = 300 feet**

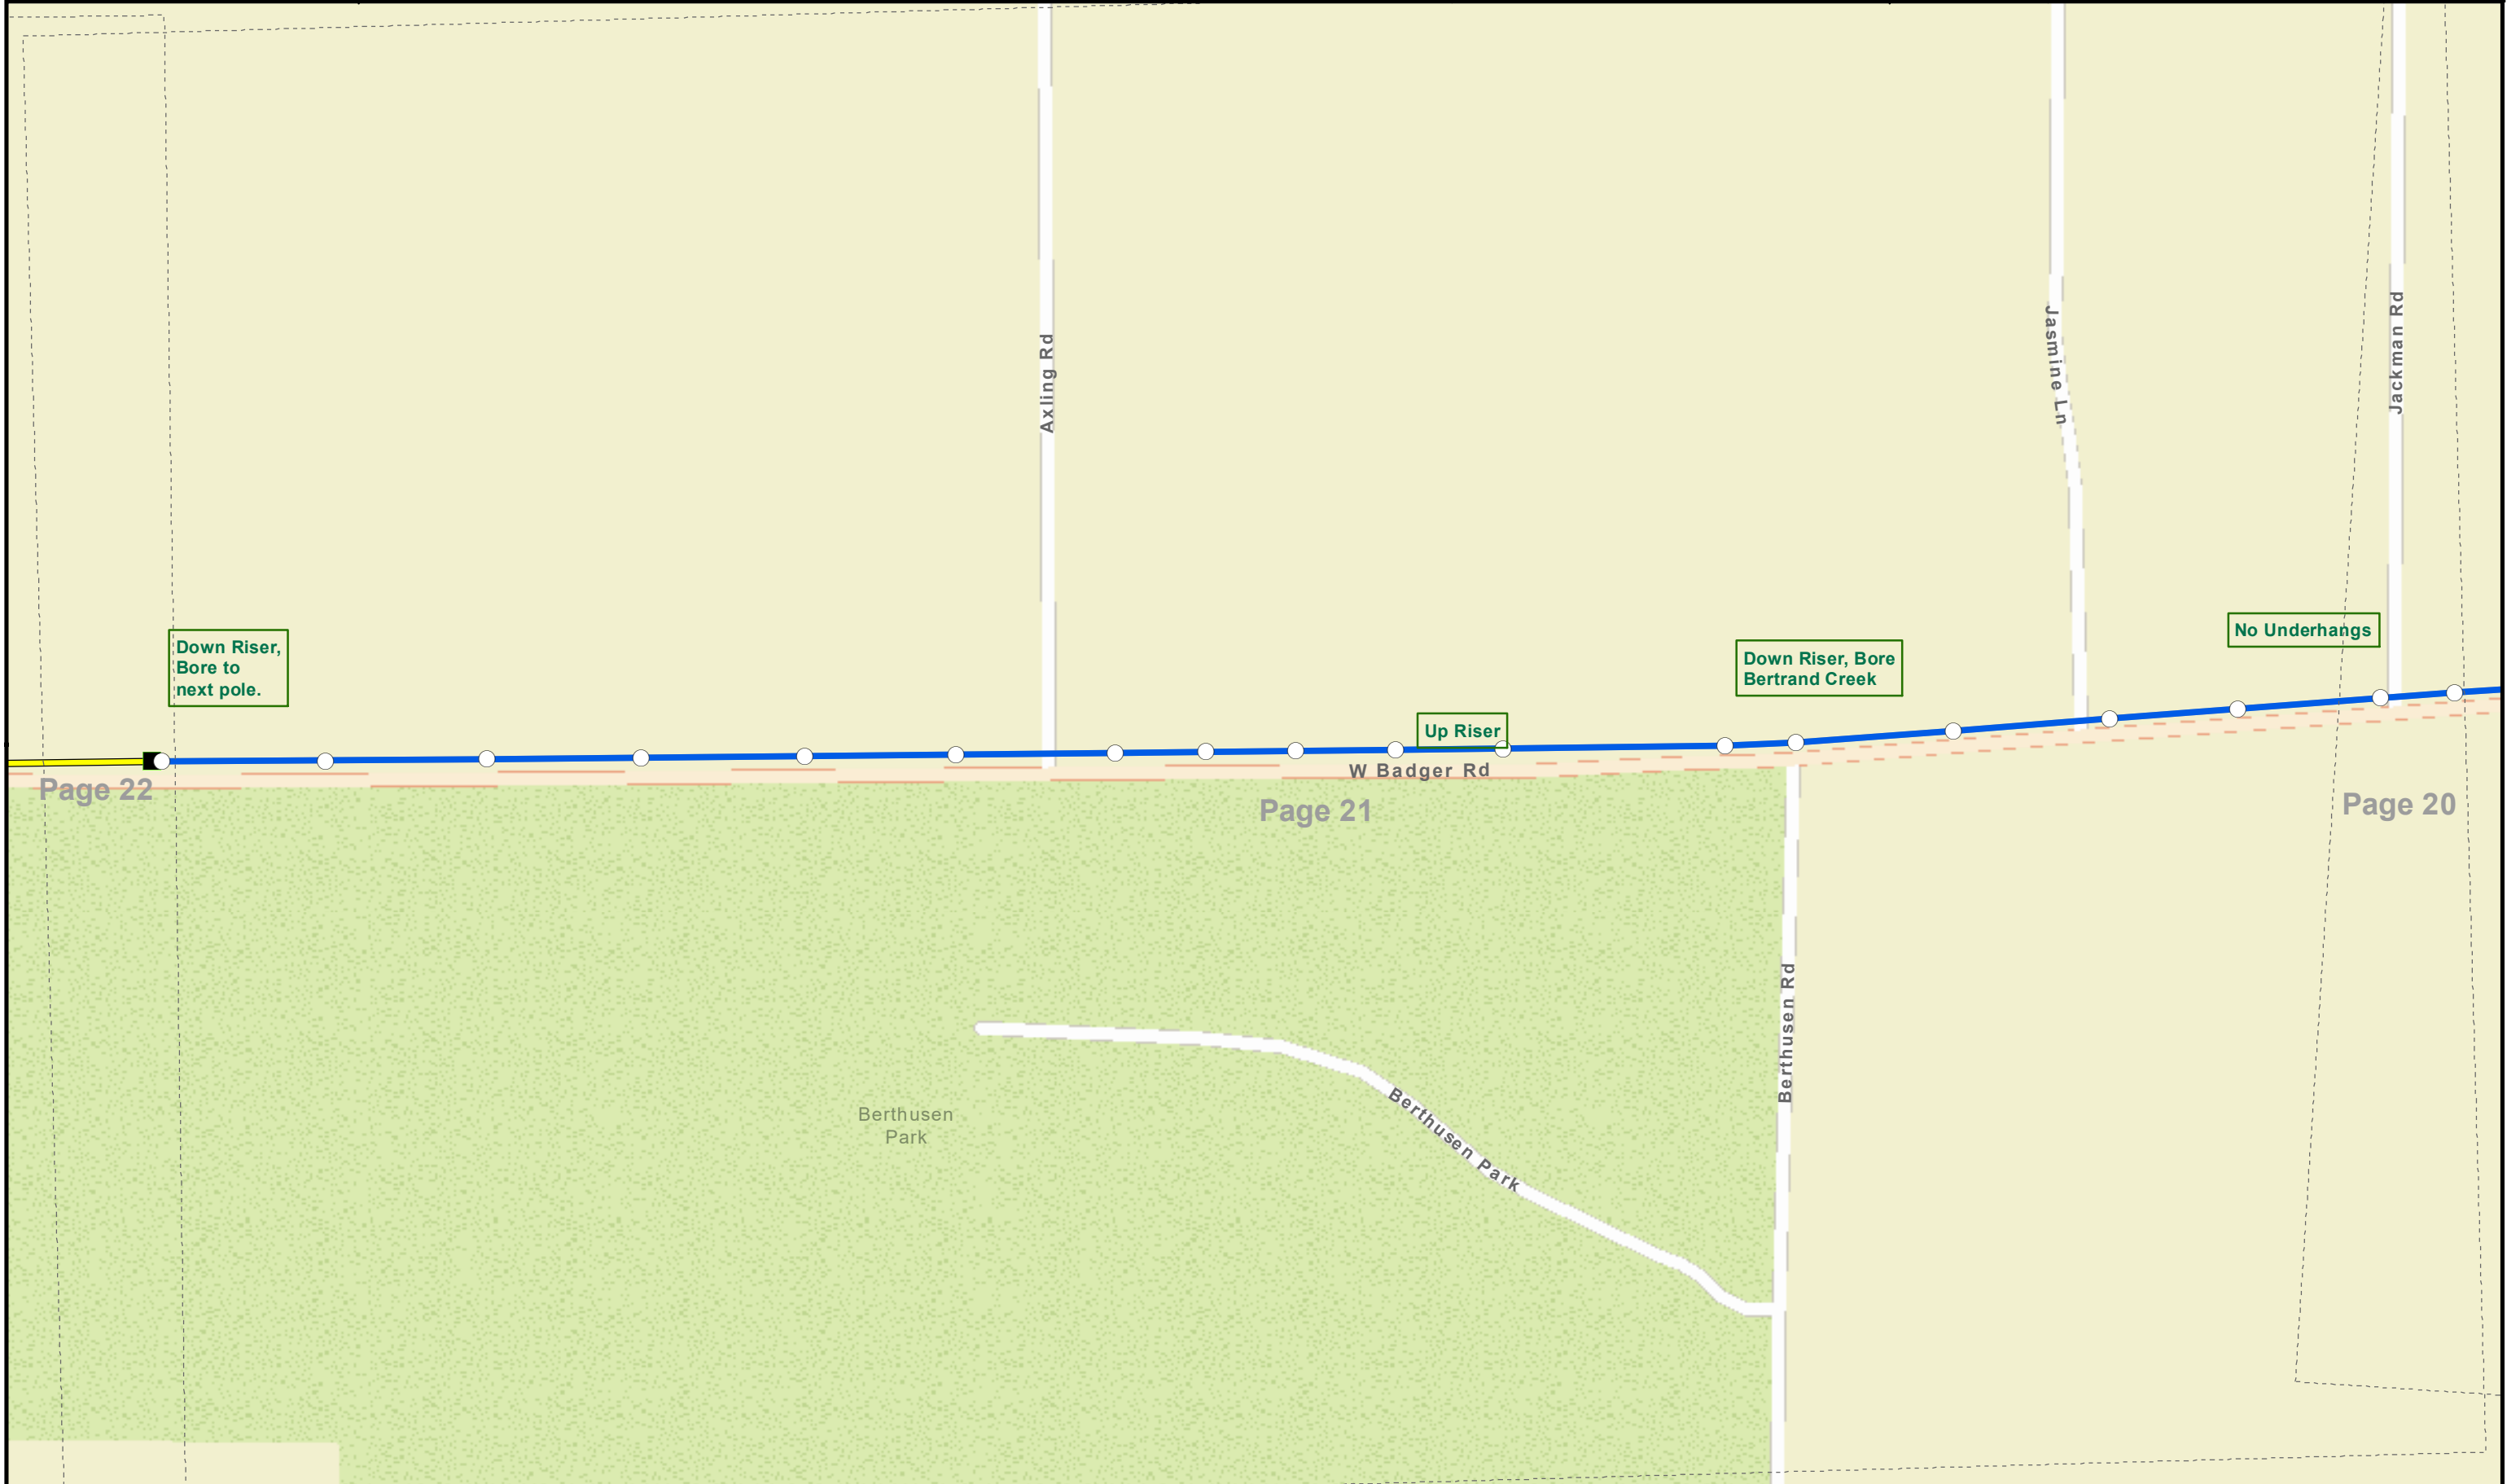



Aerial
Buried

Bore
Attach

Vault
Pole

Segment: Cedarville North


Revision: Date: 2/17/2019

County: Whatcom

Port of Bellingham

Page 22 of 41

Absolute Scale **1:3,600**
Relative Scale **1 inch = 300 feet**

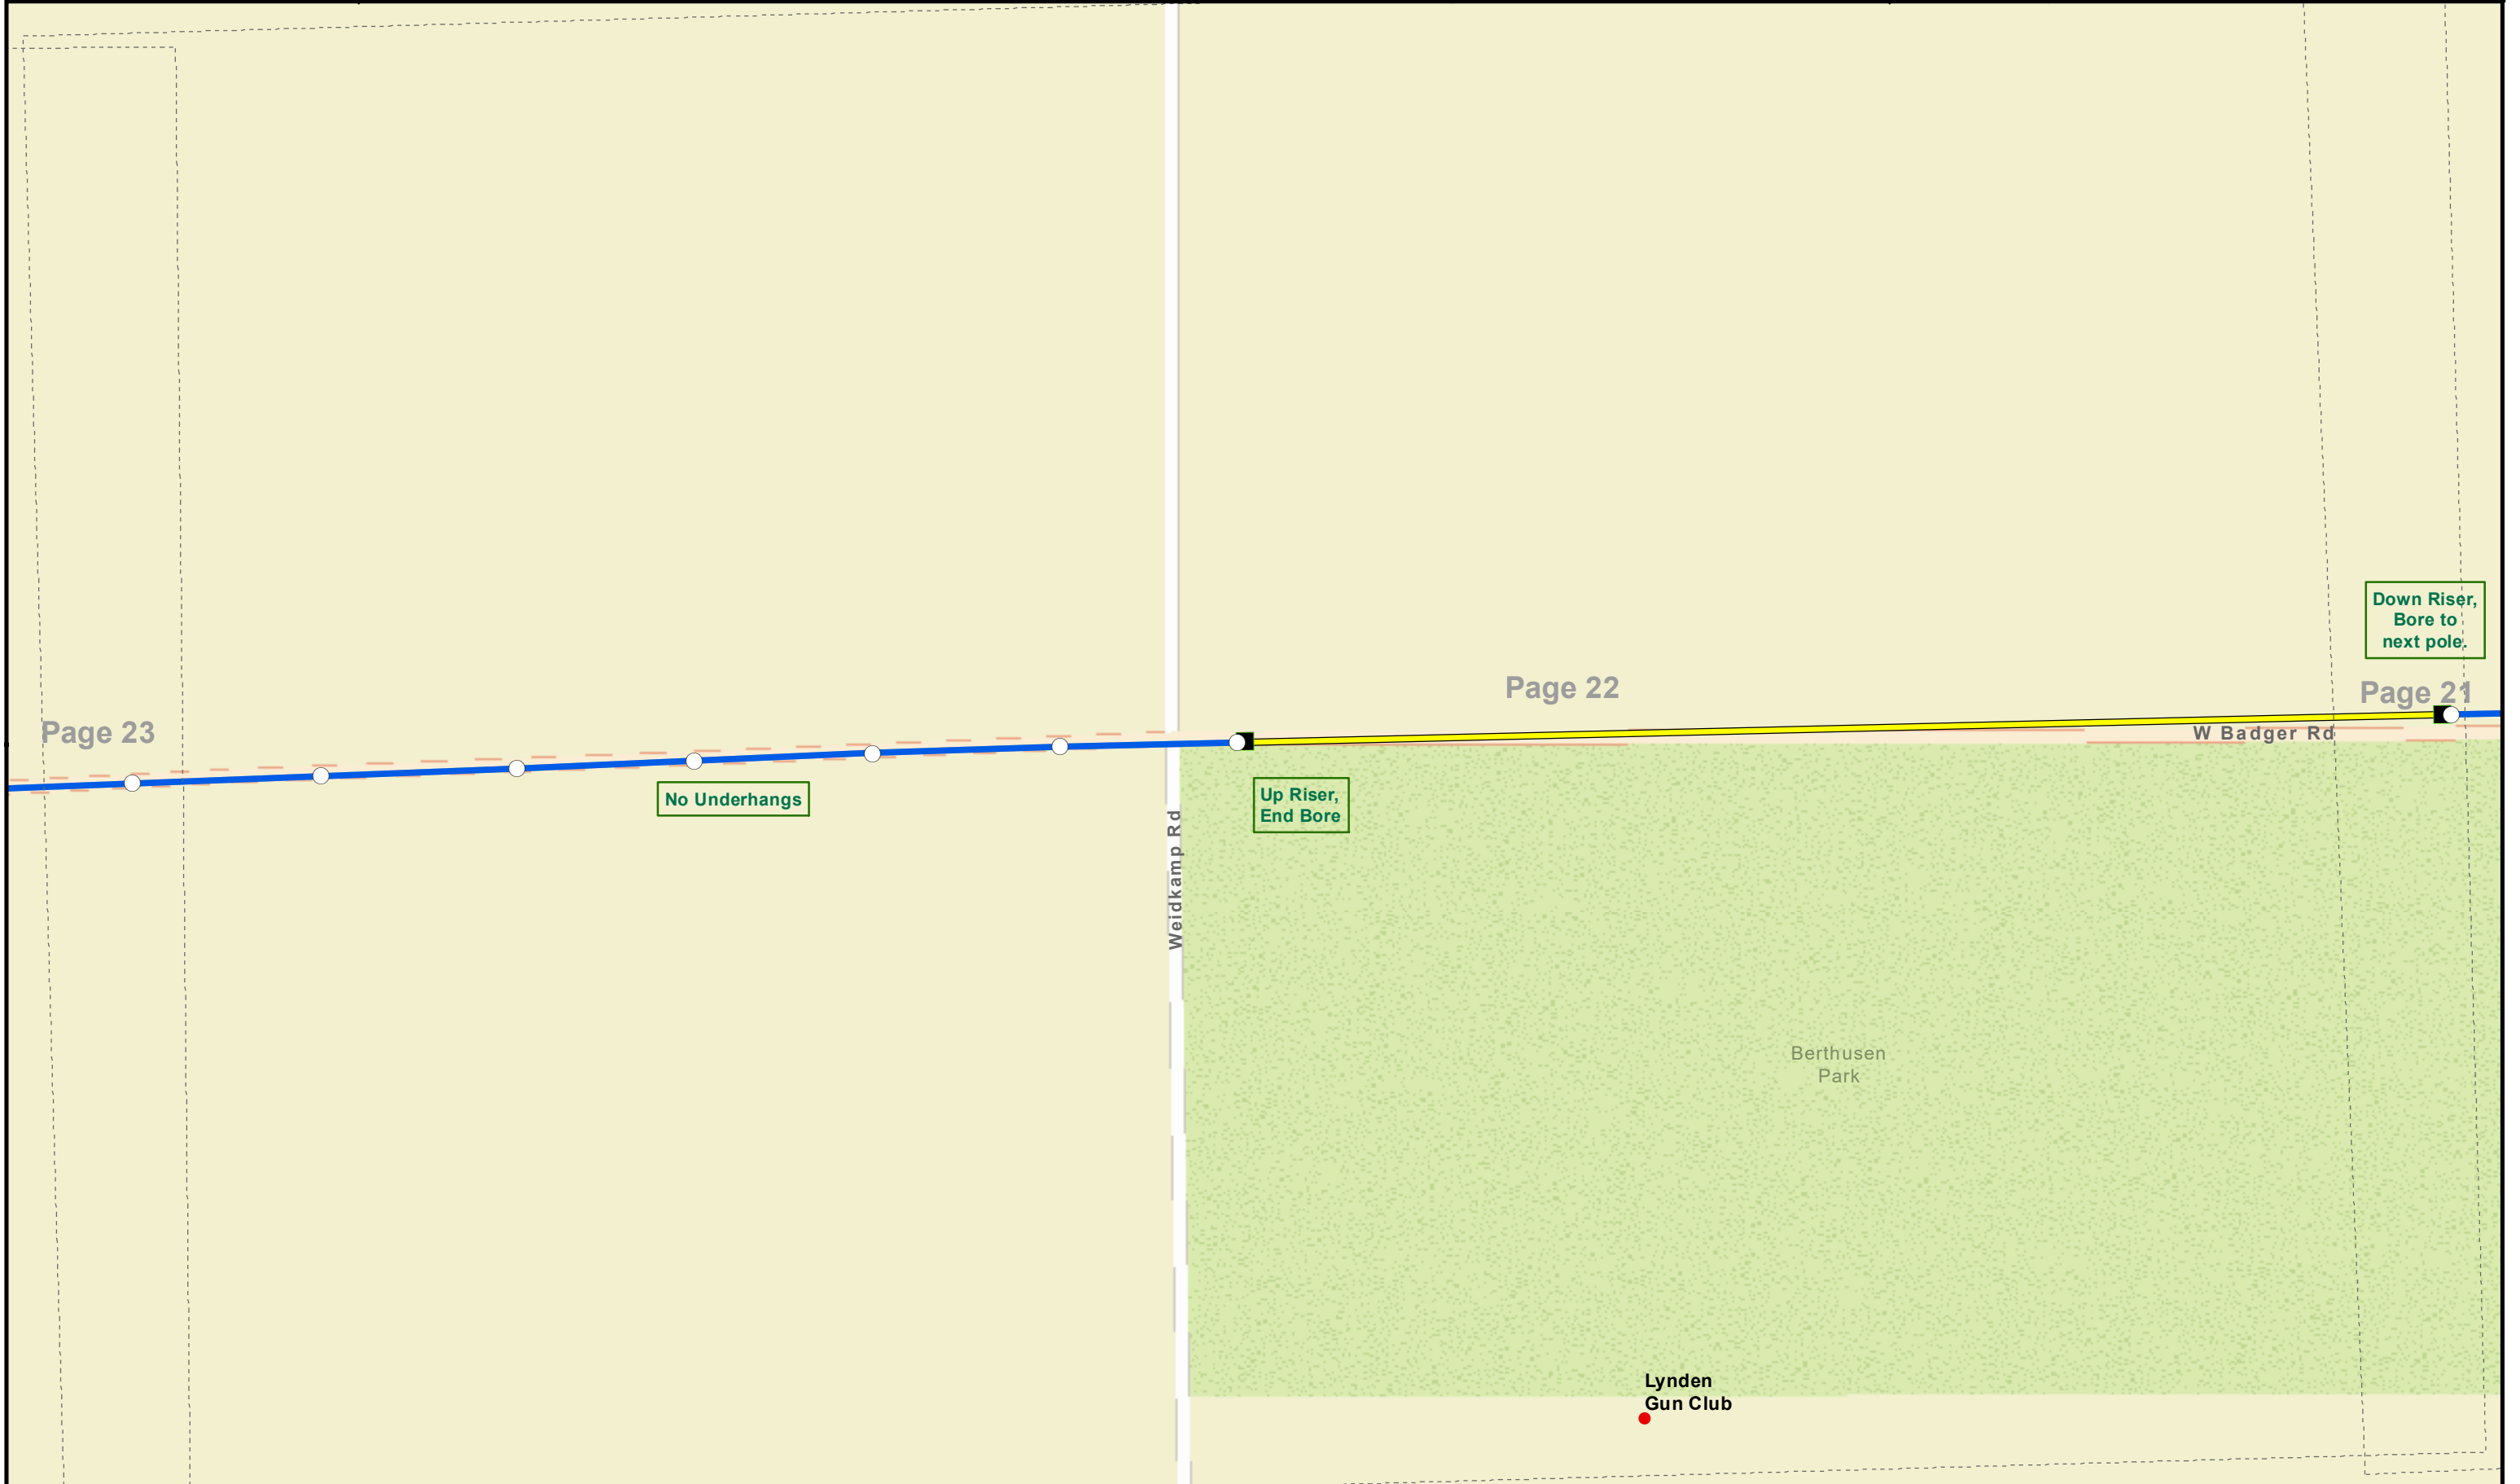



Aerial
Buried

Bore
Attach

Vault
Pole

Segment: Cedarville North
Revision: Date: 2/17/2019

County: Whatcom

Port of Bellingham

Page 23 of 41

Absolute Scale **1:3,600**
Relative Scale **1 inch = 300 feet**

Markworth Rd

W Badger Rd

Glendale Rd

Phone up riser,
spans Glendale
to short pole

Delanges
Dairy

Page 24

Page 23

Page 22



Aerial
Buried

Bore
Attach

Vault
Pole


Segment: Cedarville North
Revision: Date: 2/17/2019

County: Whatcom

Port of Bellingham

Page 24 of 41

Absolute Scale **1:3,600**
Relative Scale **1 inch = 300 feet**

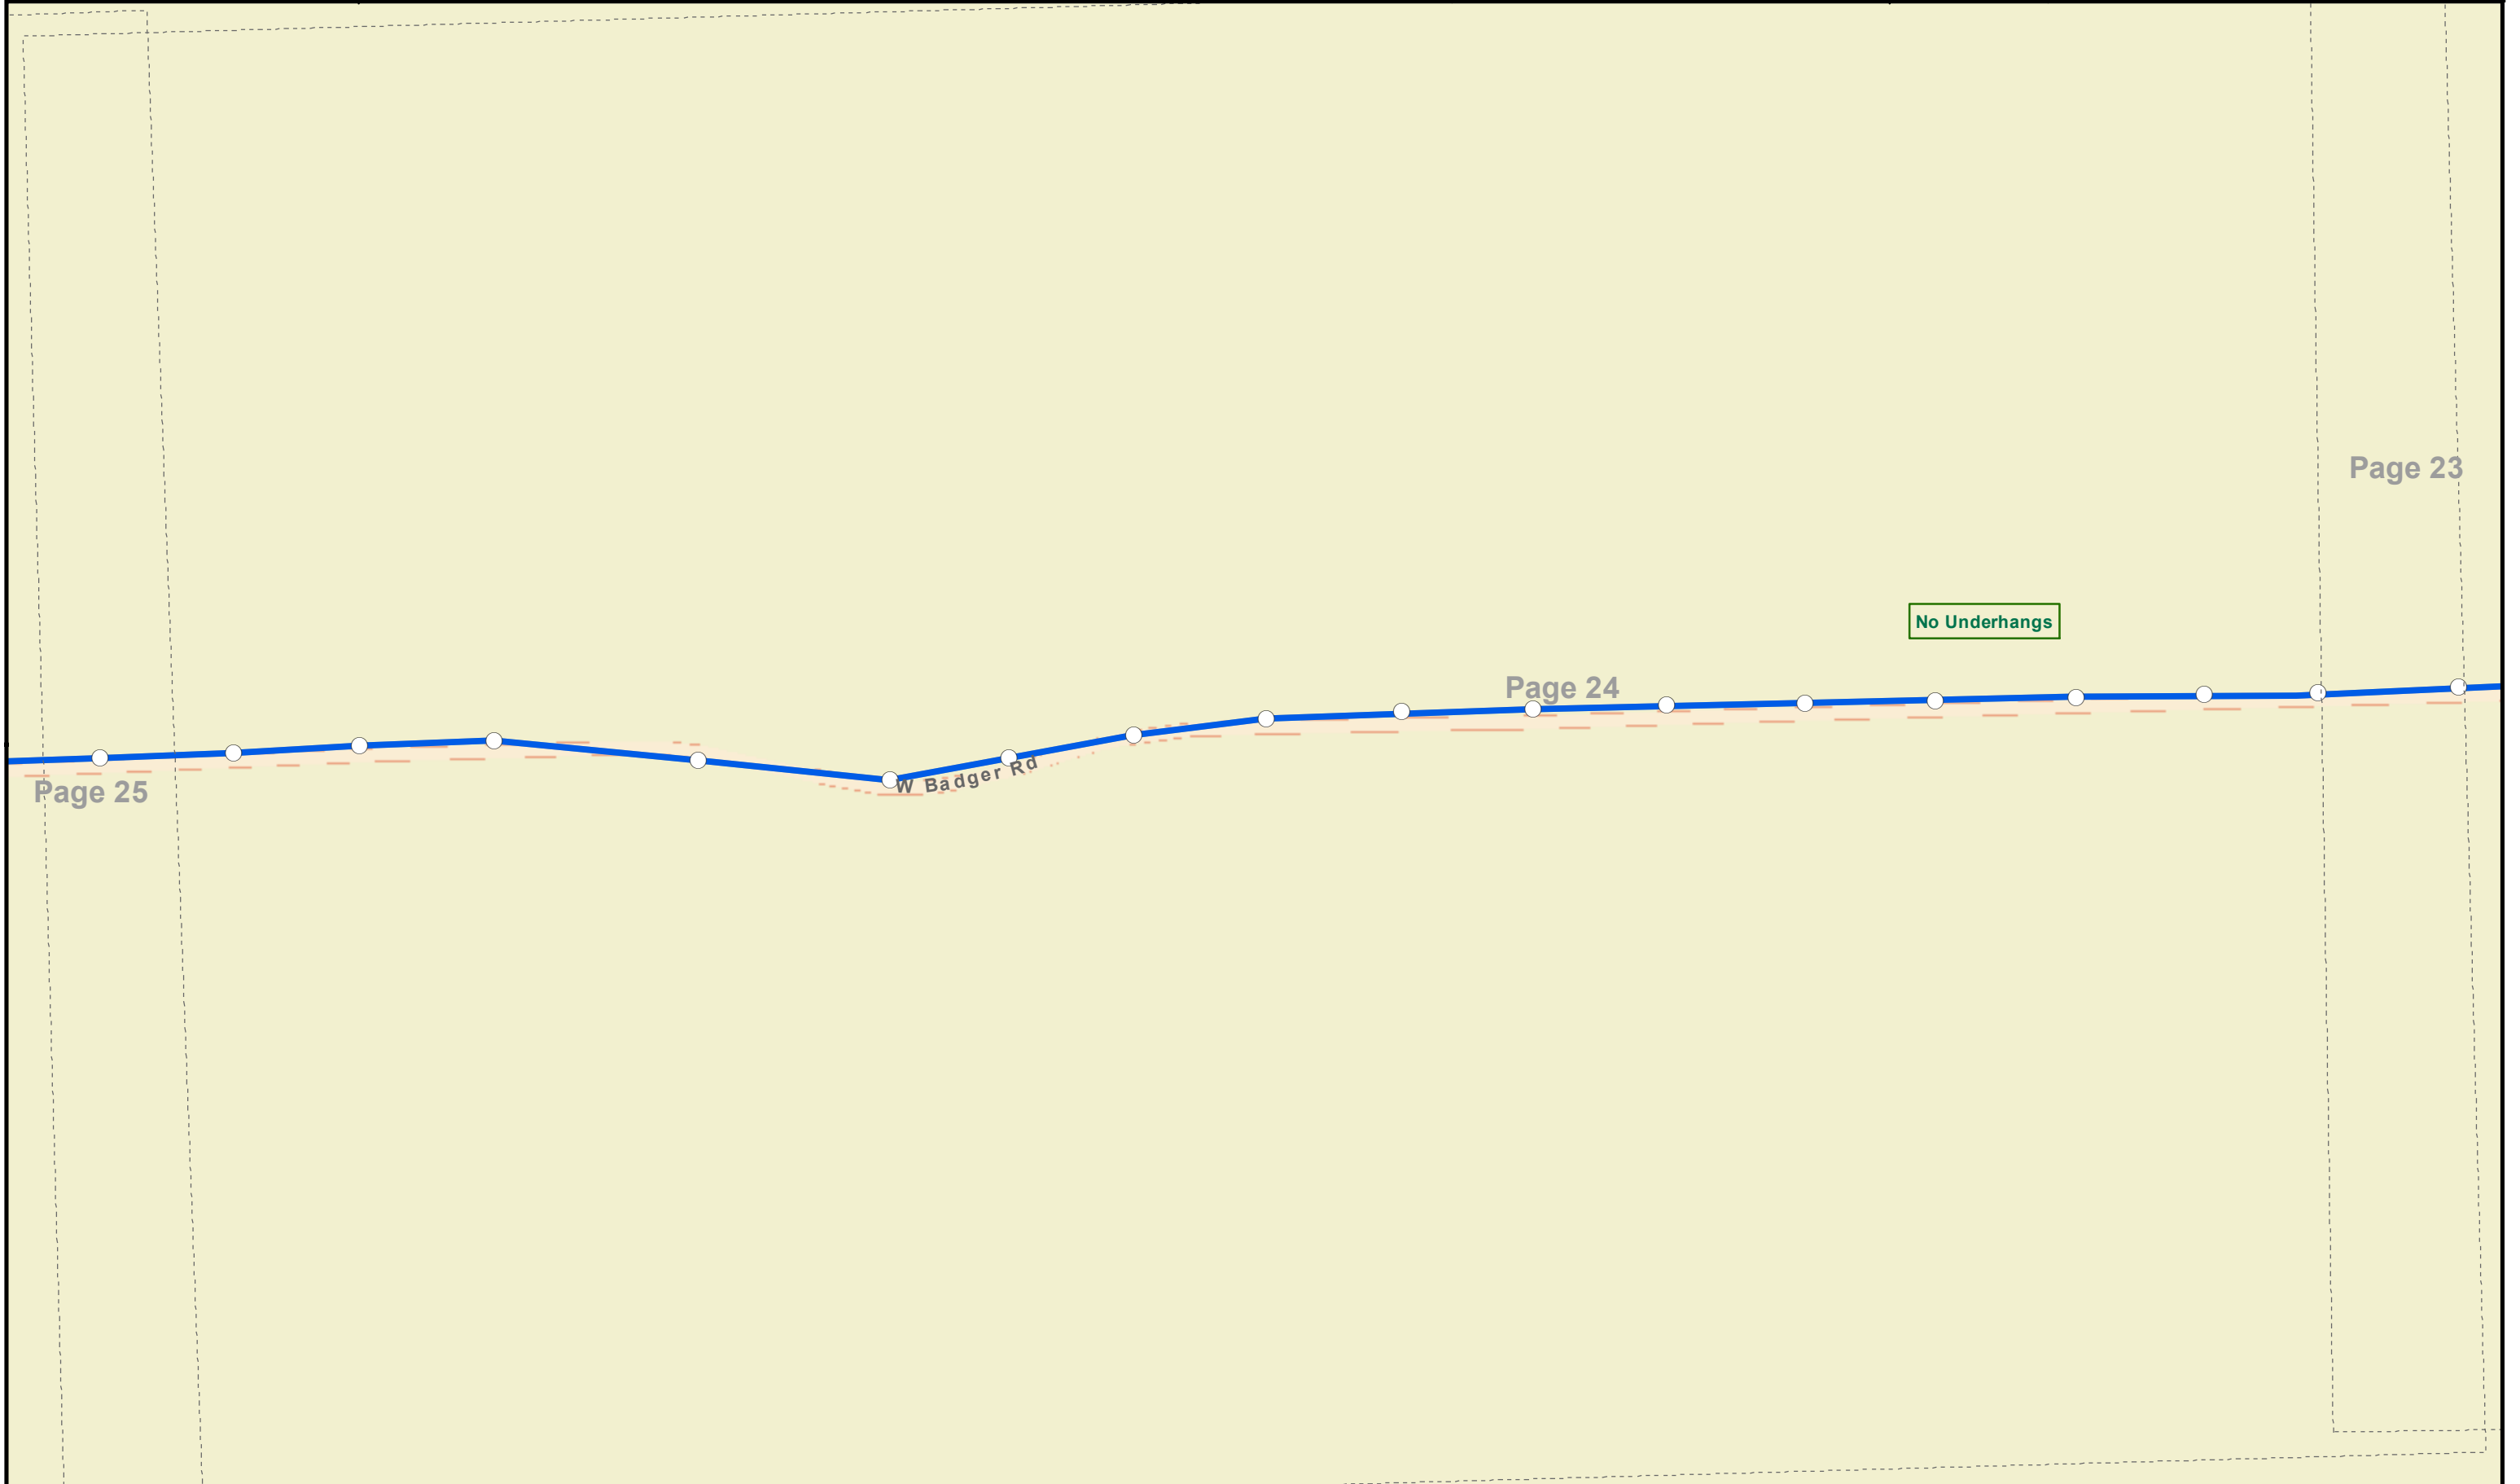



Aerial
Buried

Bore
Attach

Vault
Pole


Segment: Cedarville North
Revision: Date: 2/17/2019

County: Whatcom

Port of Bellingham

Page 25 of 41

Absolute Scale **1:3,600**
Relative Scale **1 inch = 300 feet**

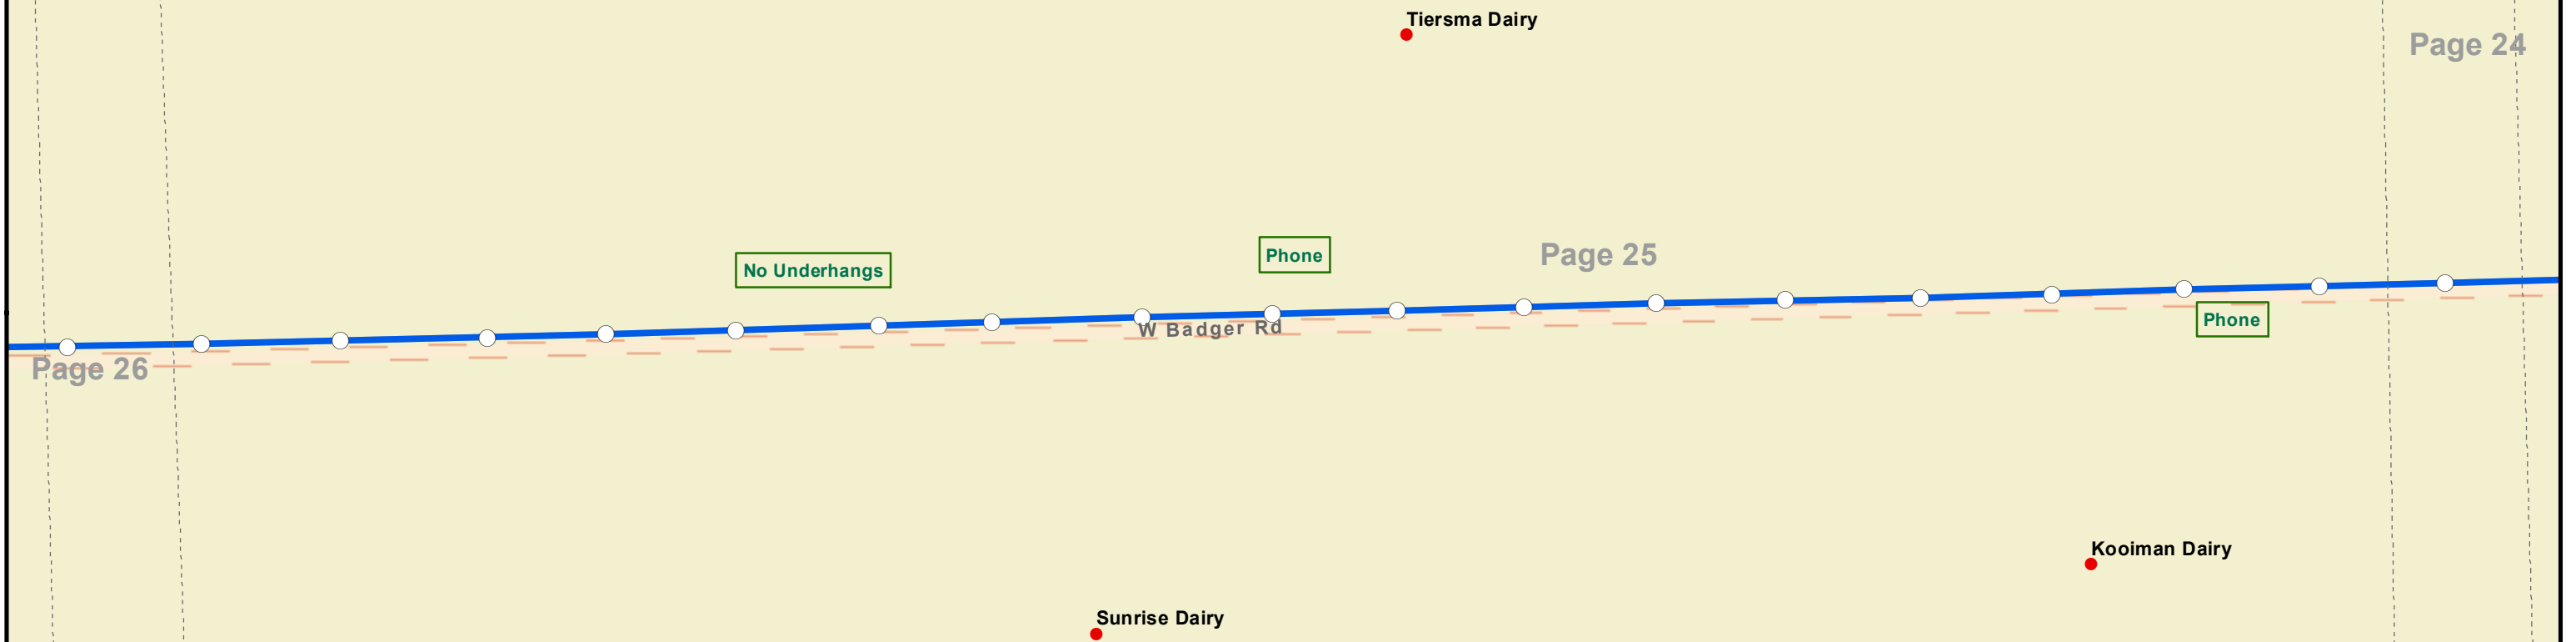



Aerial
Buried

Bore
Attach

Vault
Pole

Segment: Cedarville North
Revision: Date: 2/17/2019

County: Whatcom

Port of Bellingham

Page 26 of 41

Absolute Scale **1:3,600**
Relative Scale **1 inch = 300 feet**

Page 27

Page 26

Page 25

W Badger Rd

Phone

Sunrise Rd

RT J Farms



Aerial
Buried

Bore
Attach

Vault
Pole


Segment: Cedarville North
Revision: Date: 2/17/2019

County: Whatcom

Port of Bellingham

Page 27 of 41

Absolute Scale **1:3,600**
Relative Scale **1 inch = 300 feet**

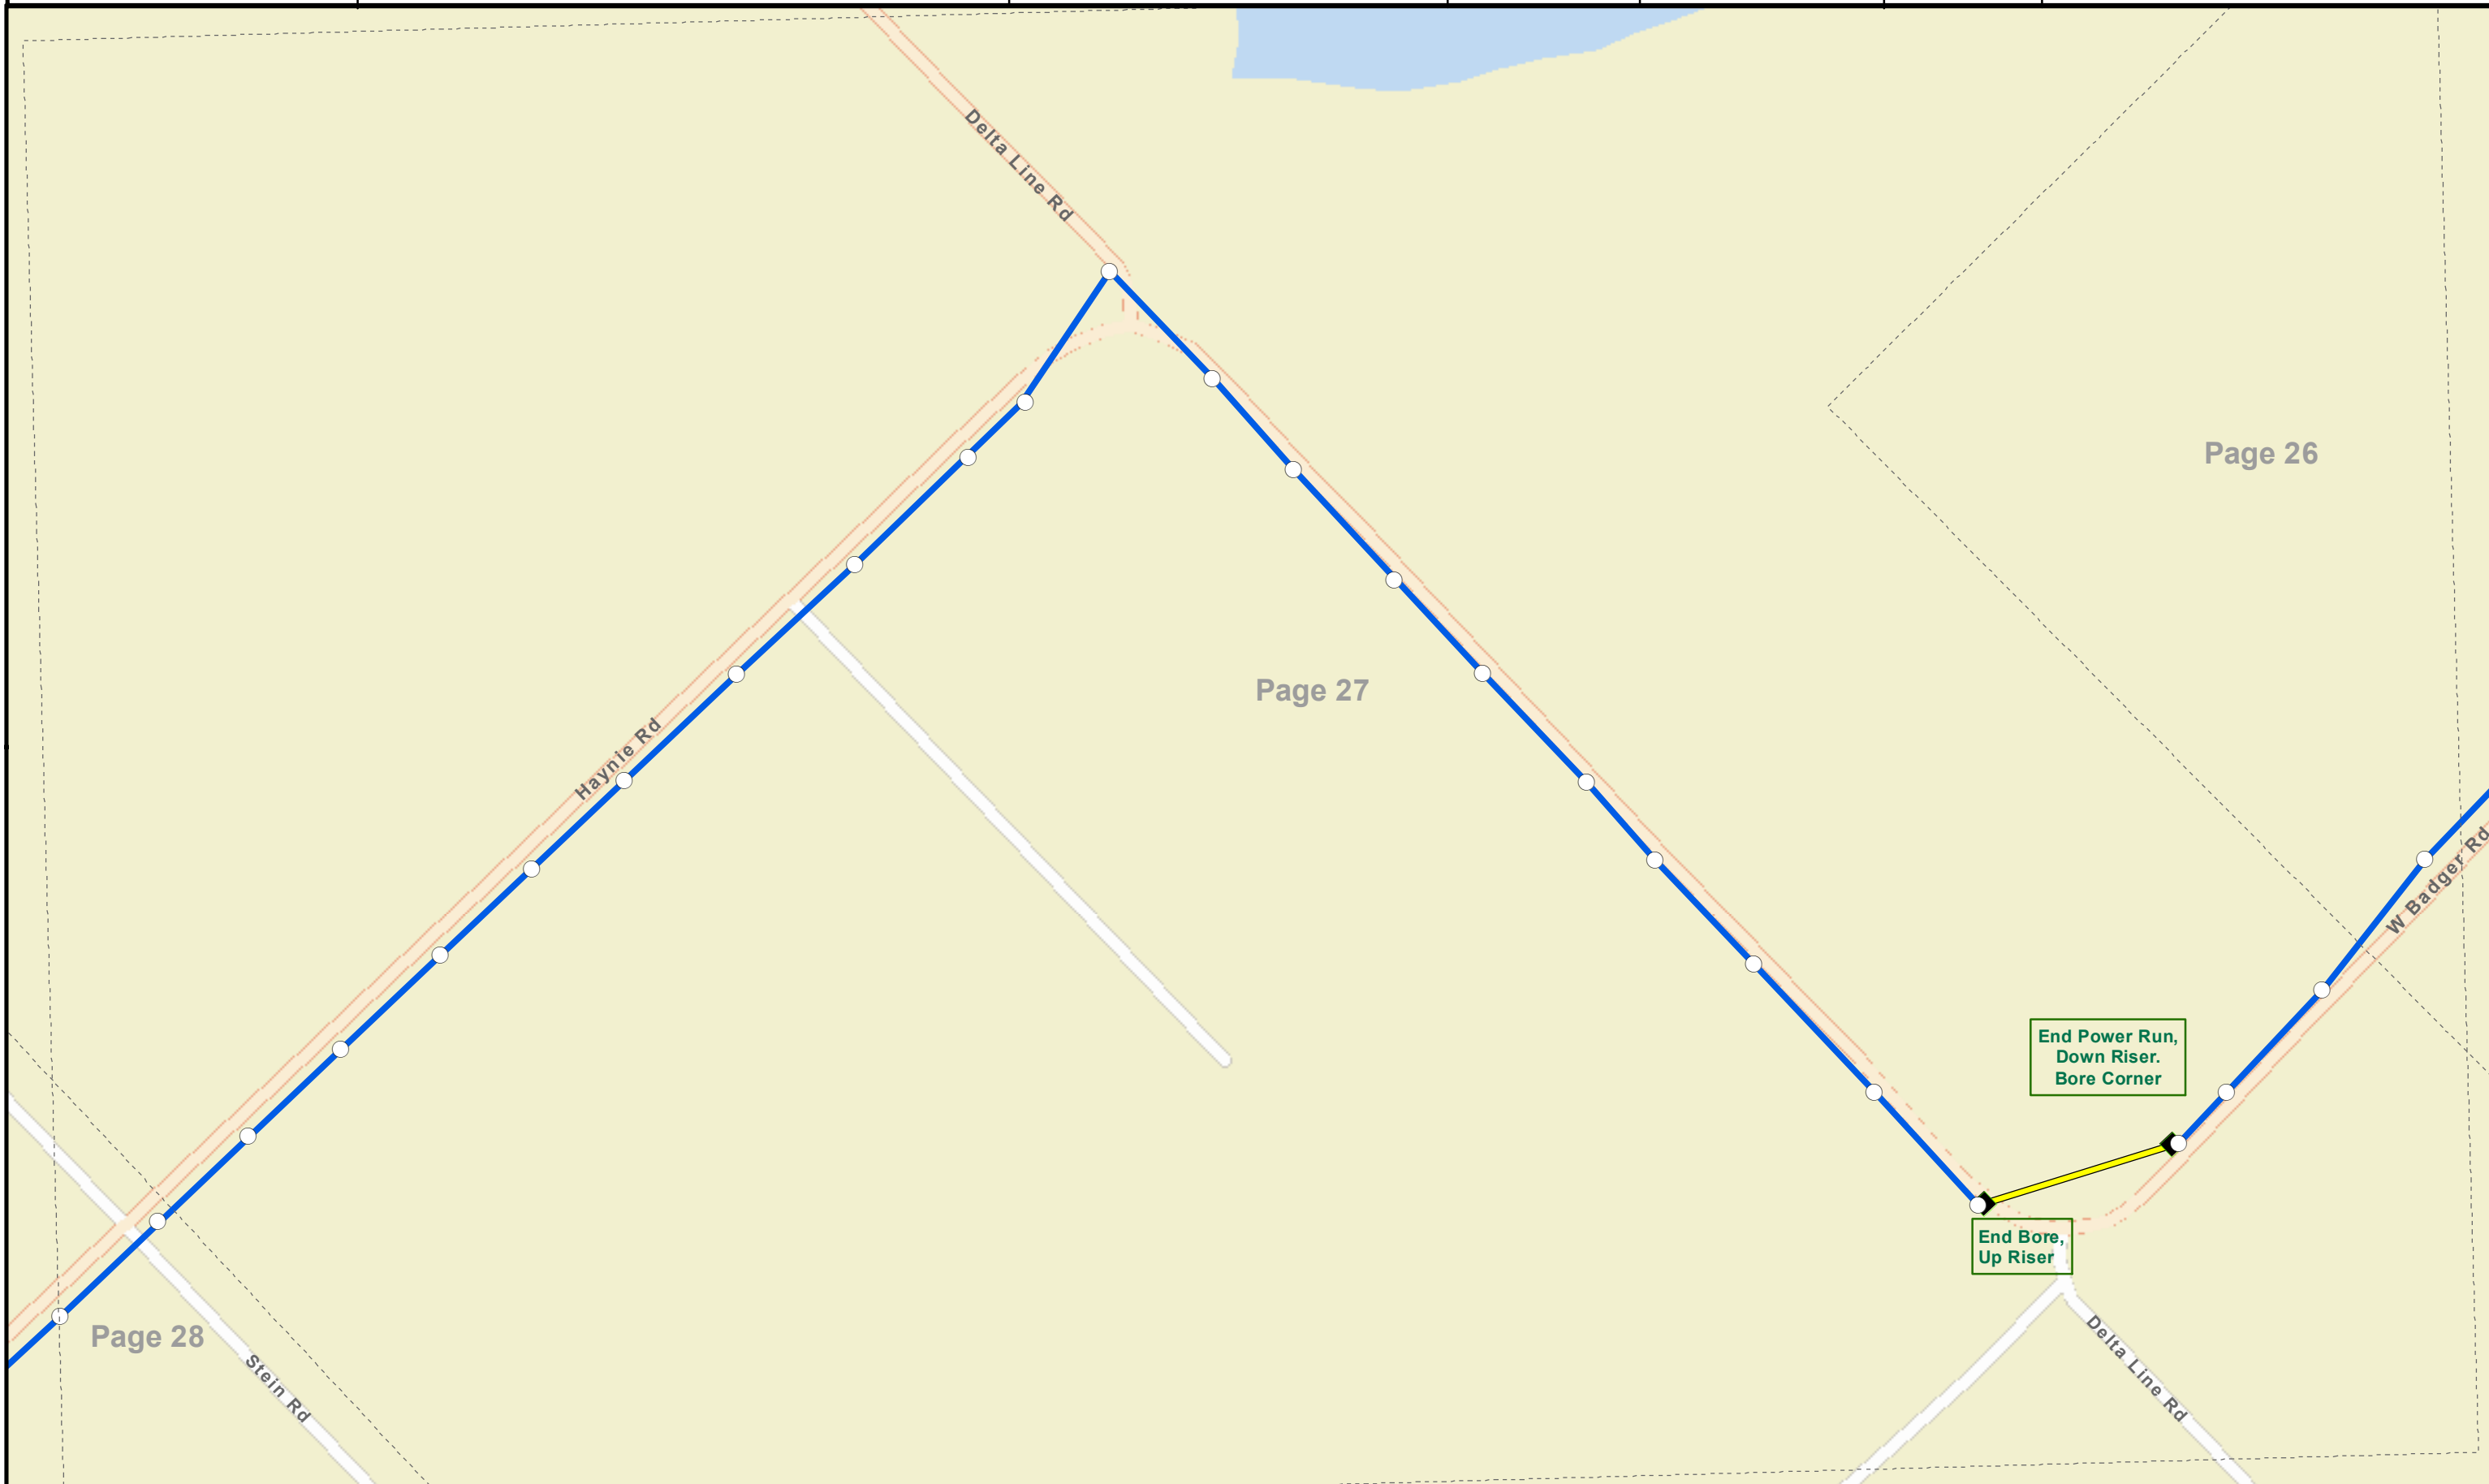



Aerial
Buried

Bore
Attach

Vault
Pole

Segment: Cedarville North


Revision: Date: 2/17/2019

County: Whatcom

Port of Bellingham

Page 28 of 41

Absolute Scale **1:3,600**
Relative Scale **1 inch = 300 feet**

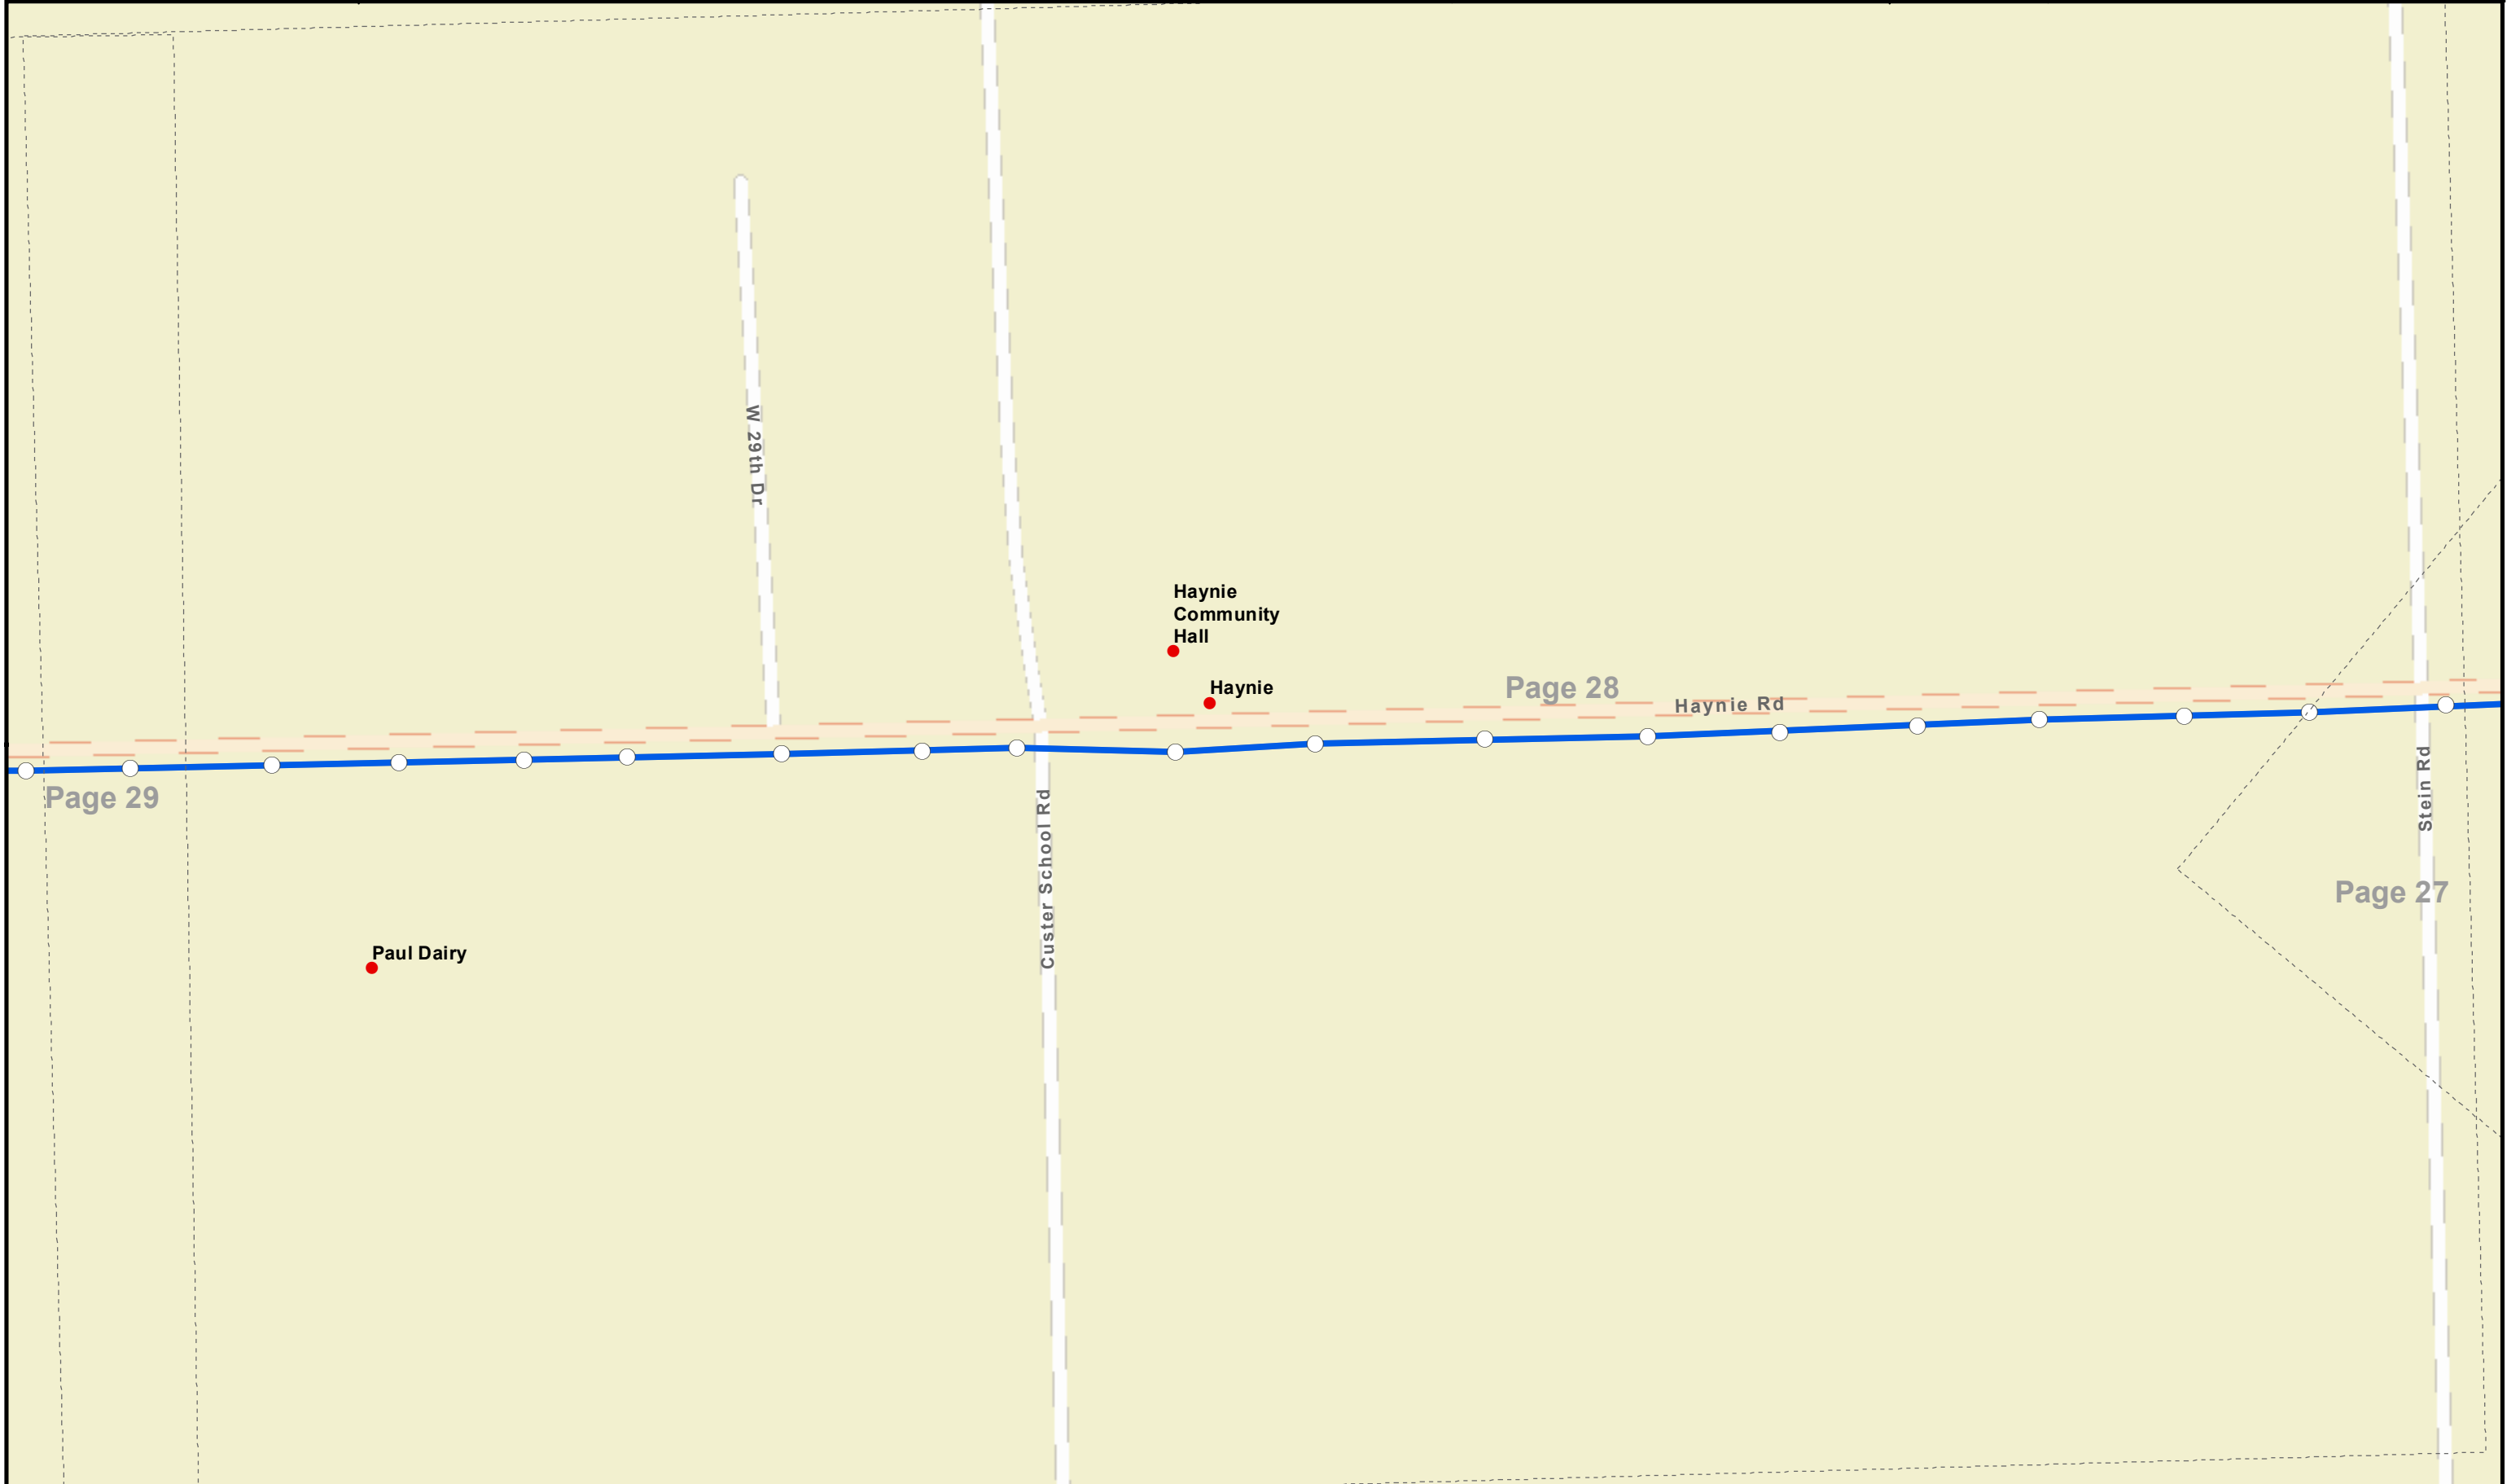



Aerial
Buried

Bore
Attach

Vault
Pole

Segment: Cedarville North

Revision: Date: 2/17/2019

County: Whatcom

Port of Bellingham

Page 29 of 41

Absolute Scale 1:3,600

Relative Scale 1 inch = 300 feet

Dakota Creek
Golf Course

Page 28

Haynie Rd

Haynie Grange

Page 29

Page 30

Haynie

Valley View Rd

Velvet Ln



— Aerial
— Buried

— Bore
— Attach

■ Vault
○ Pole

Segment: Cedarville North
Revision: Date: 2/17/2019

County: Whatcom

Port of Bellingham

Page 30 of 41

Absolute Scale **1:3,600**
Relative Scale **1 inch = 300 feet**

Page 31

Page 29

Page 30

Haynie Rd

North Whatcom
Fire and Rescue
Station 65 Haynie

W 34th Ave

Giles Rd



Aerial
Buried

Bore
Attach

Vault
Pole


Segment: Cedarville North
Revision: Date: 2/17/2019

County: Whatcom

Port of Bellingham

Page 31 of 41

Absolute Scale **1:3,600**
Relative Scale **1 inch = 300 feet**

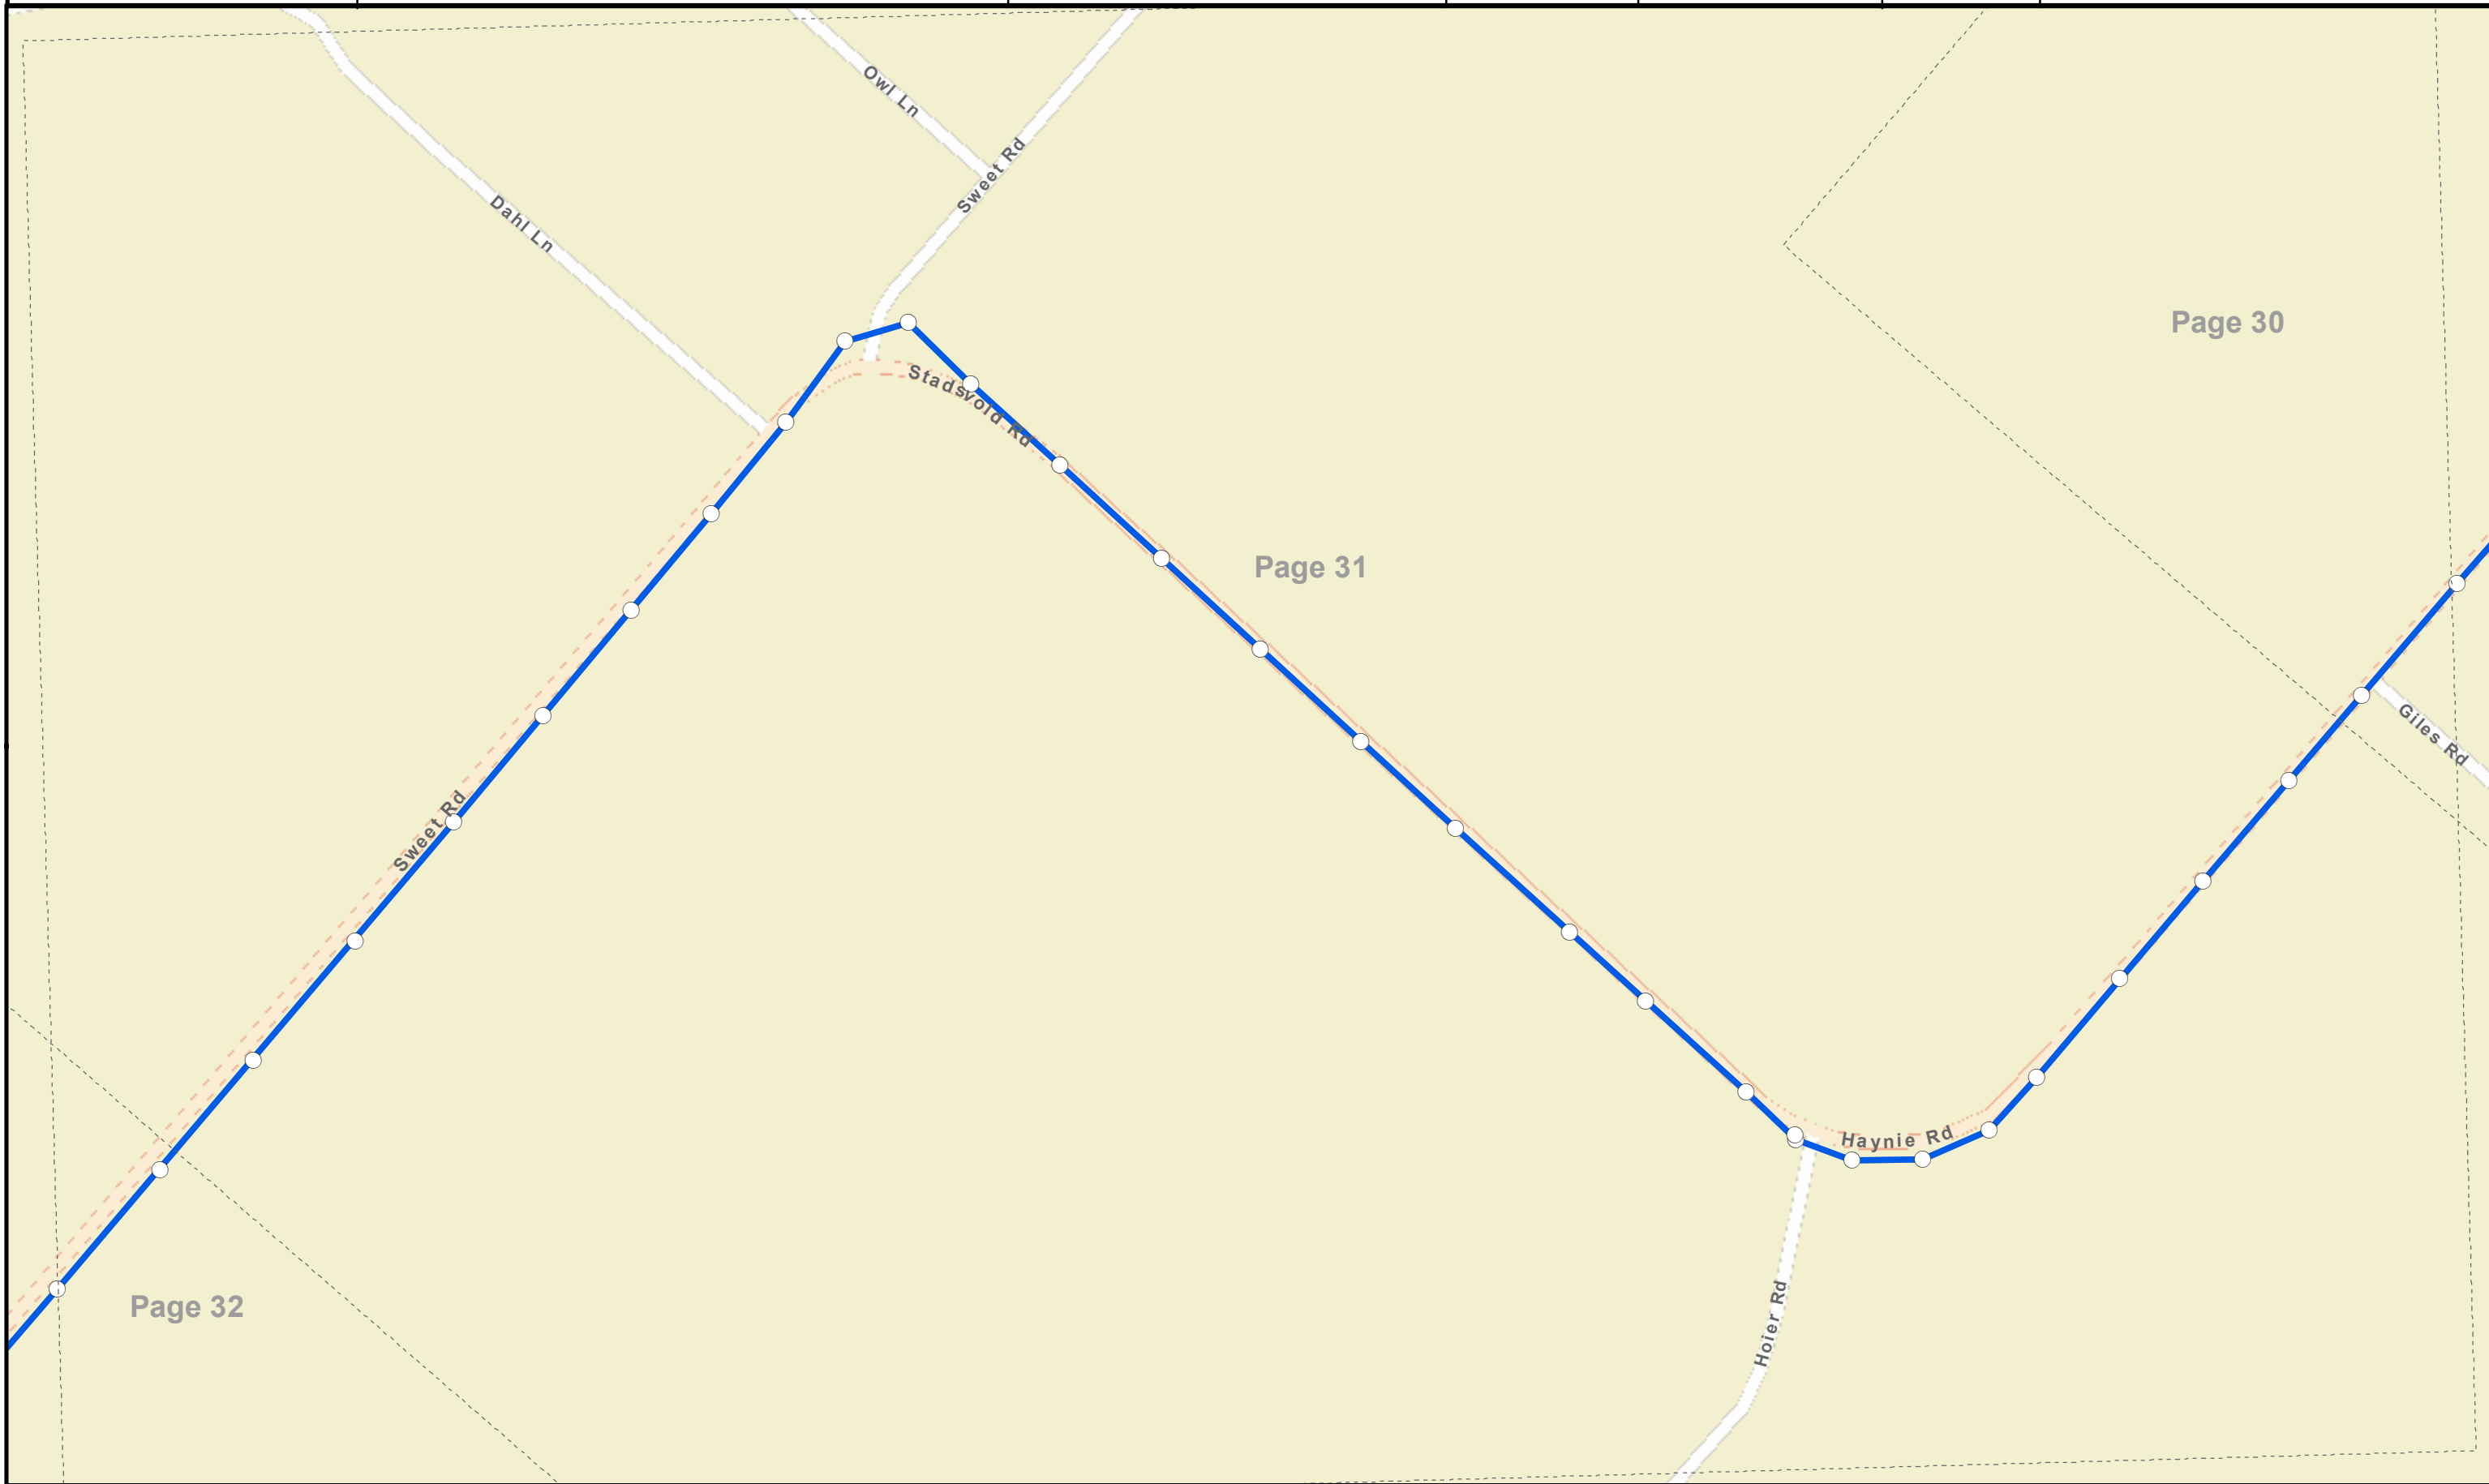



Aerial
Buried

Bore
Attach

Vault
Pole

Segment: Cedarville North
Revision: Date: 2/17/2019

County: Whatcom

Port of Bellingham

Page 32 of 41

Absolute Scale **1:3,600**
Relative Scale **1 inch = 300 feet**

Pipeline
Athletic
Complex

Welkers Rd

Spooner Creek Ln

Page 33

Page 32

Sweet Rd

Harvey Rd

Page 31



Aerial
Buried

Bore
Attach

Vault
Pole

Segment: Cedarville North


Revision: Date: 2/17/2019

County: Whatcom

Port of Bellingham

Page 33 of 41

Absolute Scale **1:3,600**
Relative Scale **1 inch = 300 feet**

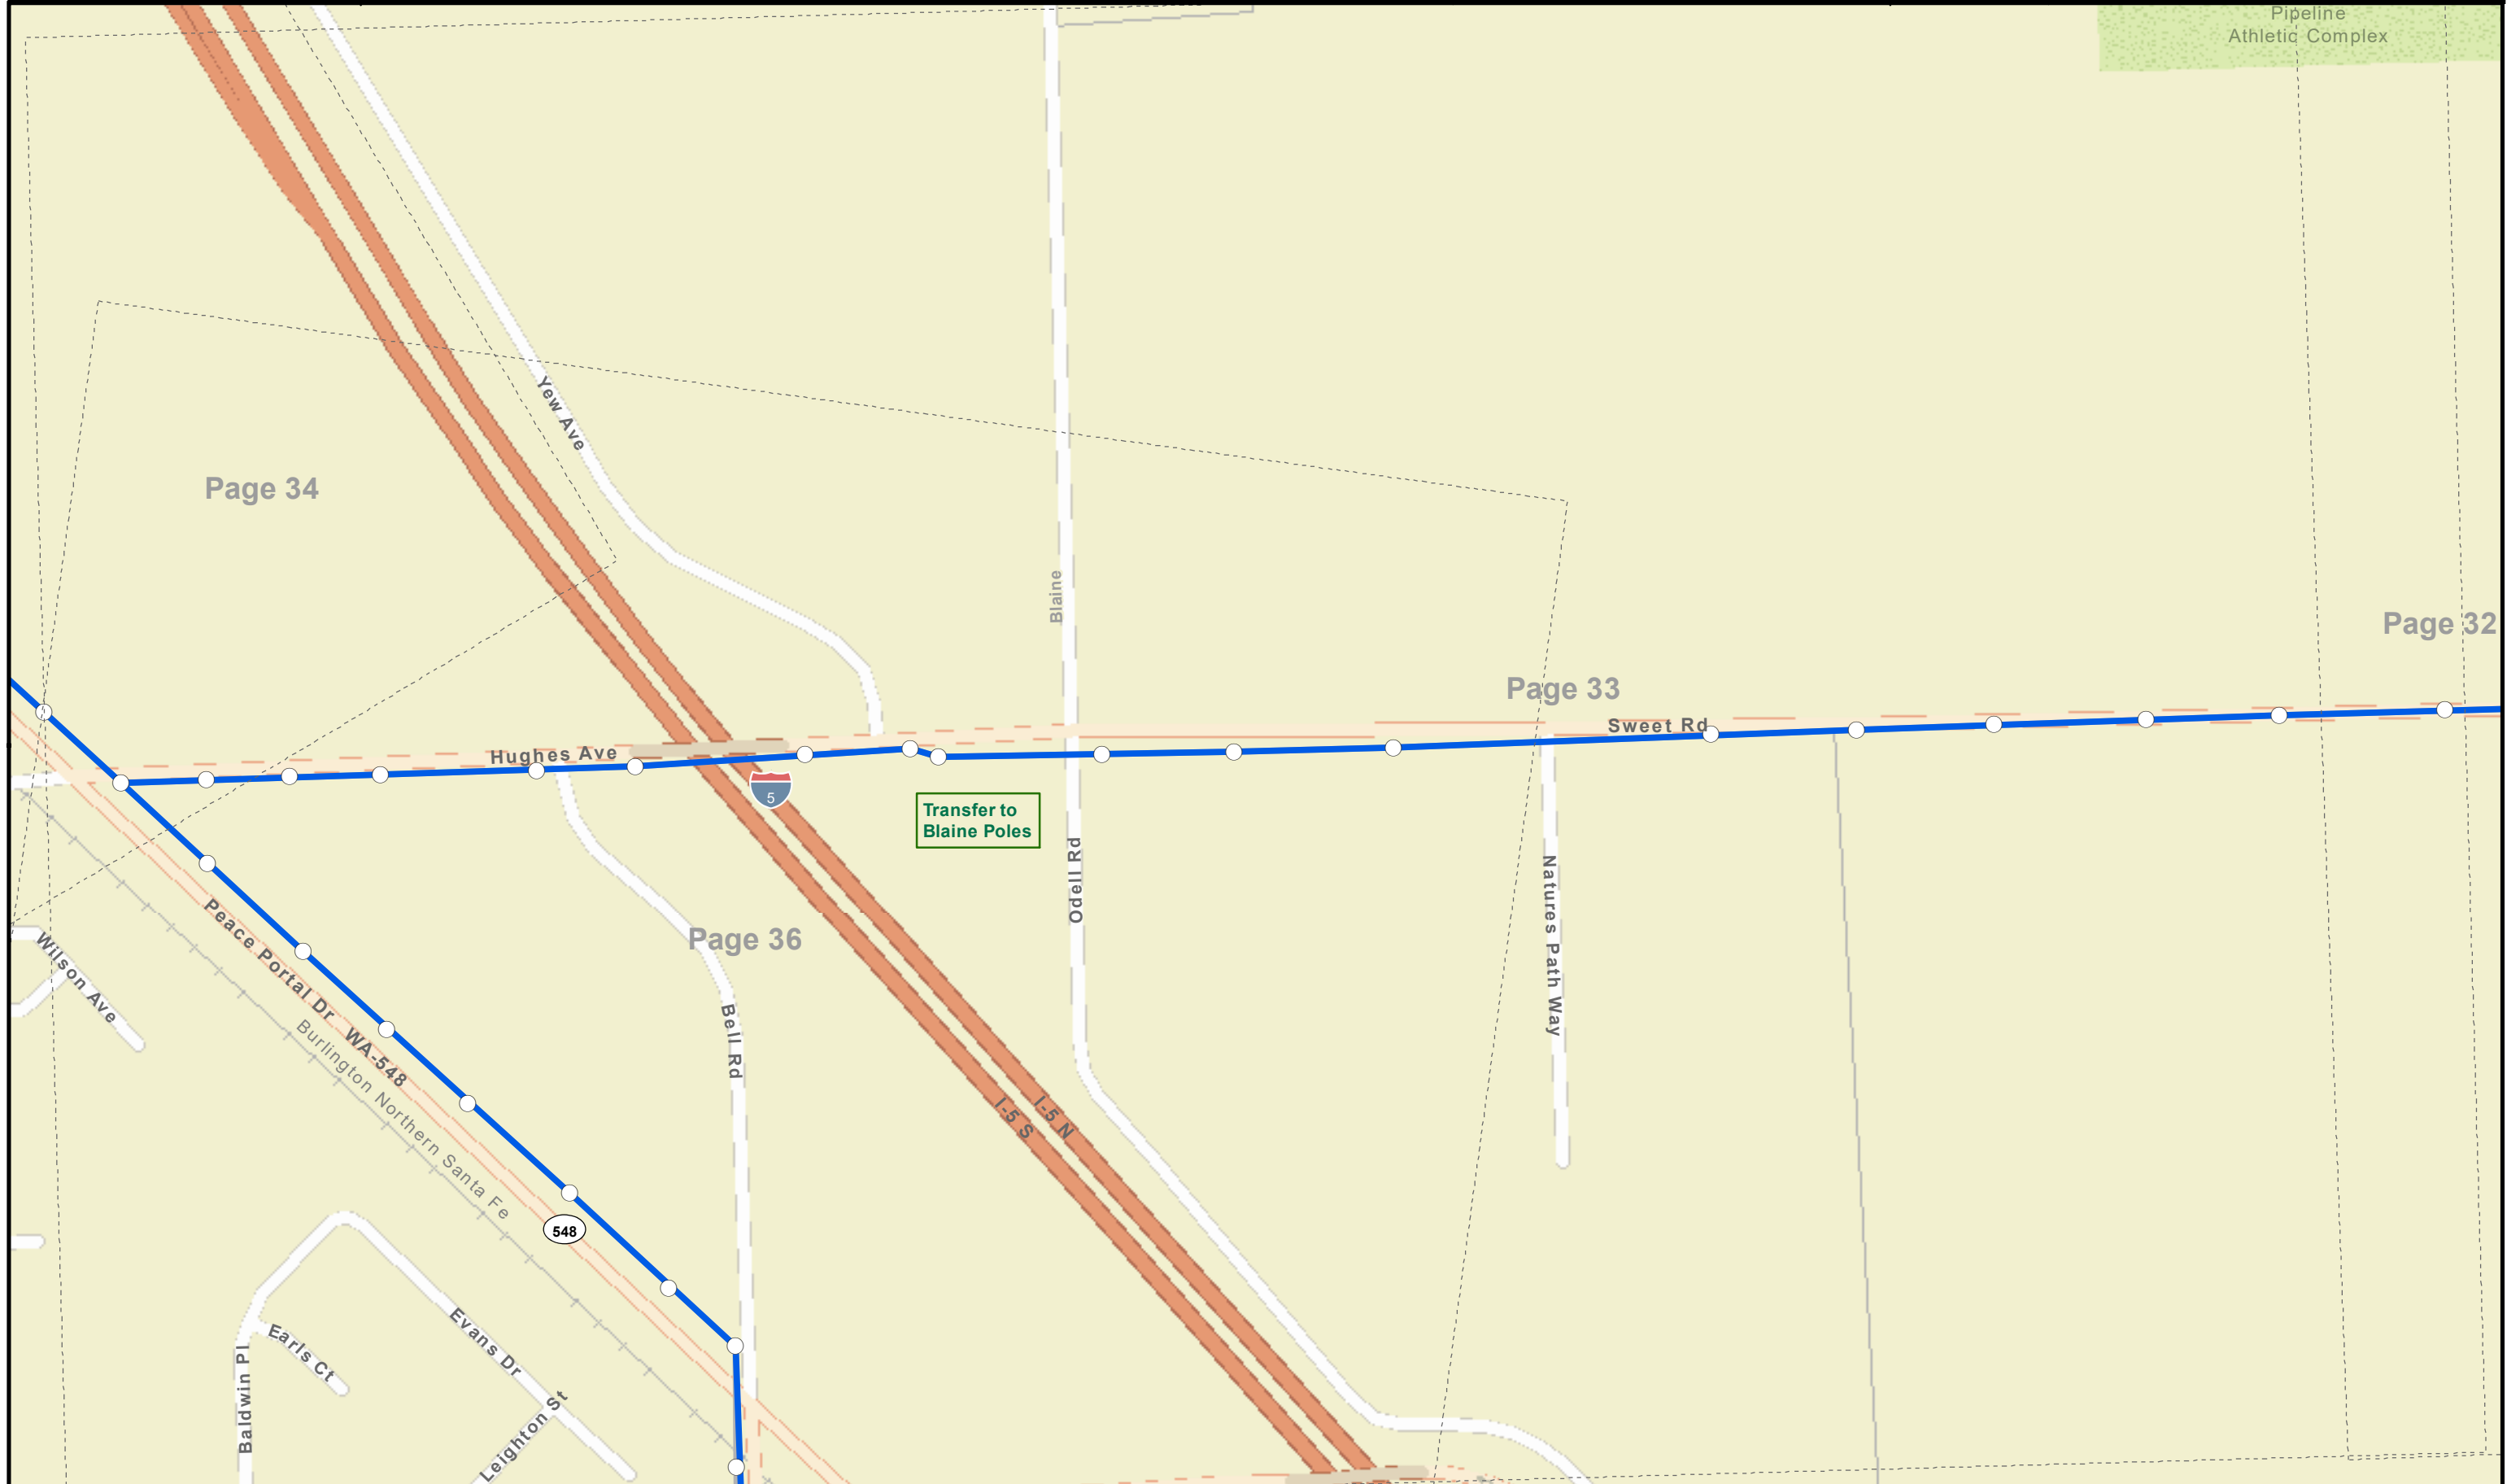



Aerial
Buried

Bore
Attach

Vault
Pole

Segment: Cedarville North
Revision: Date: 2/17/2019

County: Whatcom

Port of Bellingham

Page 34 of 41

Absolute Scale **1:3,600**
Relative Scale **1 inch = 300 feet**

Border Cargo
Services Inc.

Meridian
Towing

MP 275

MP 275

Page 33

Page 36

Page 34

Power run
ends. Bore to
Pole #12035

WA-548

548

Burlington Northern Santa Fe

Donald
Montfort
Park

Drayton
Harbor



Aerial
Buried

Bore
Attach

Vault
Pole


Segment: Cedarville North
Revision: Date: 2/17/2019

County: Whatcom

Port of Bellingham

Page 35 of 41

Absolute Scale 1:3,600
Relative Scale 1 inch = 300 feet

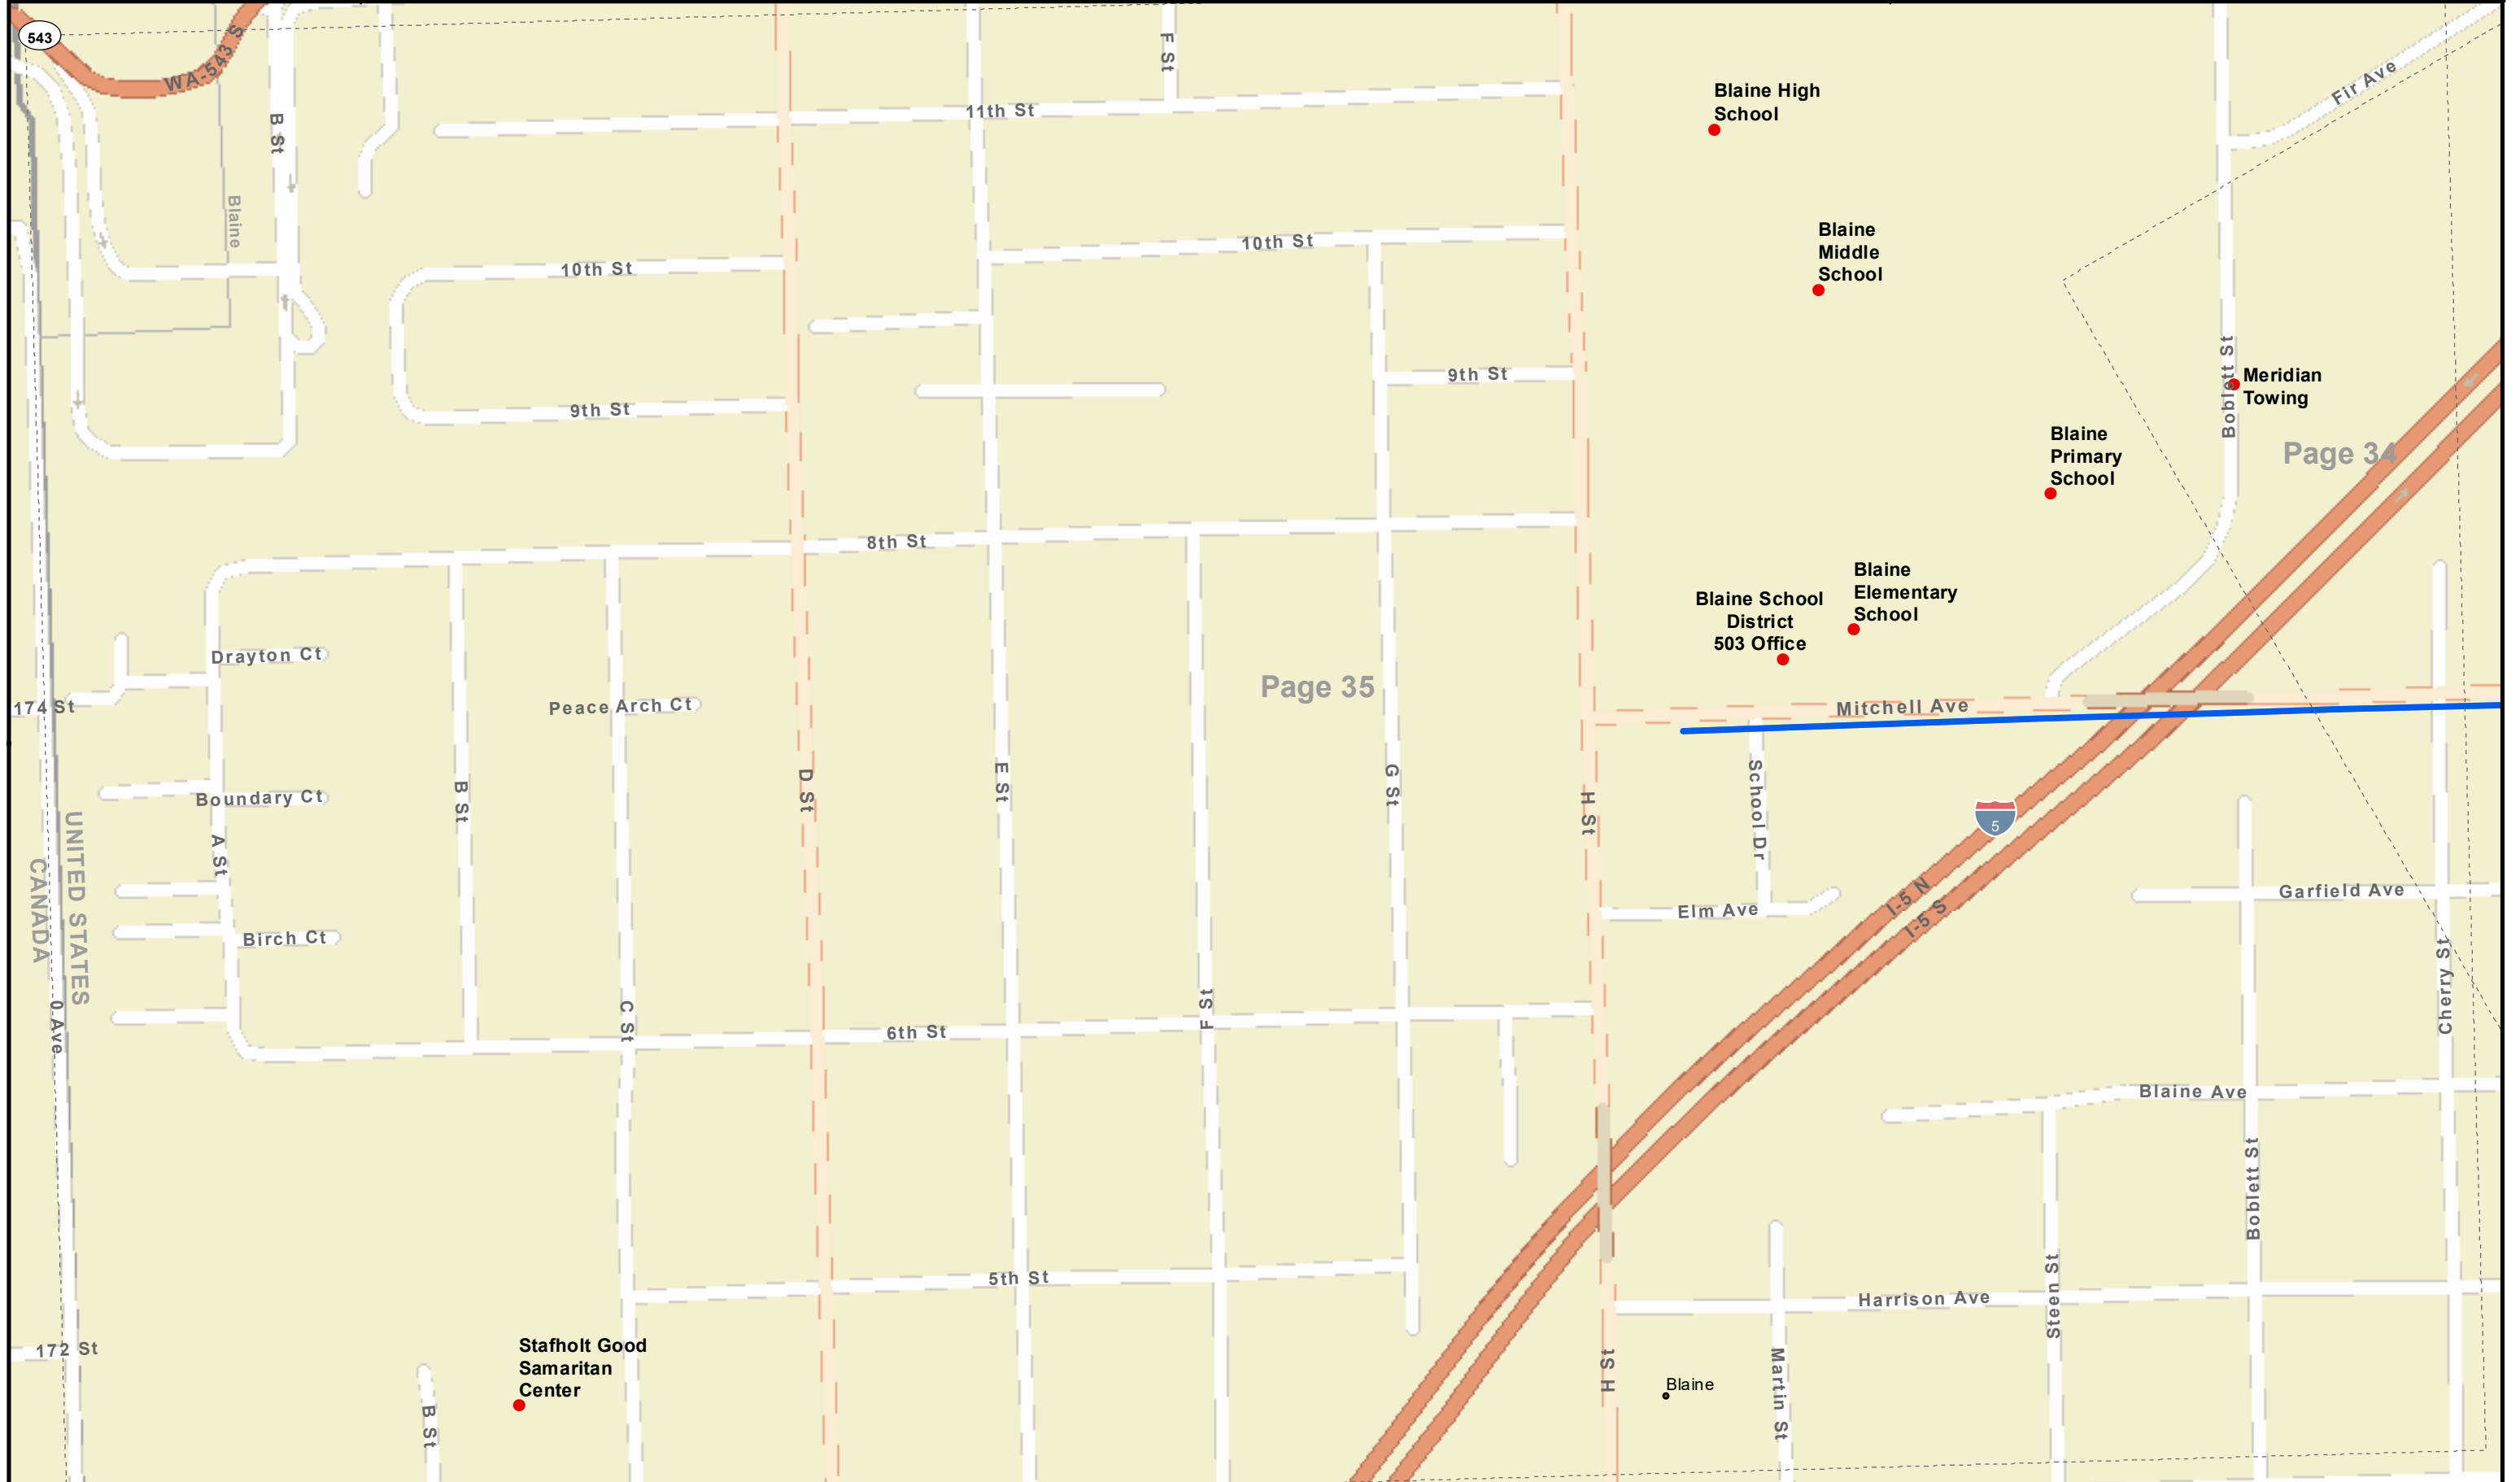



Aerial
Buried

Bore
Attach

Vault
Pole


Segment: Cedarville North
Revision: Date: 2/17/2019

County: Whatcom

Port of Bellingham

Page 36 of 41

Absolute Scale 1:3,600
Relative Scale 1 inch = 300 feet

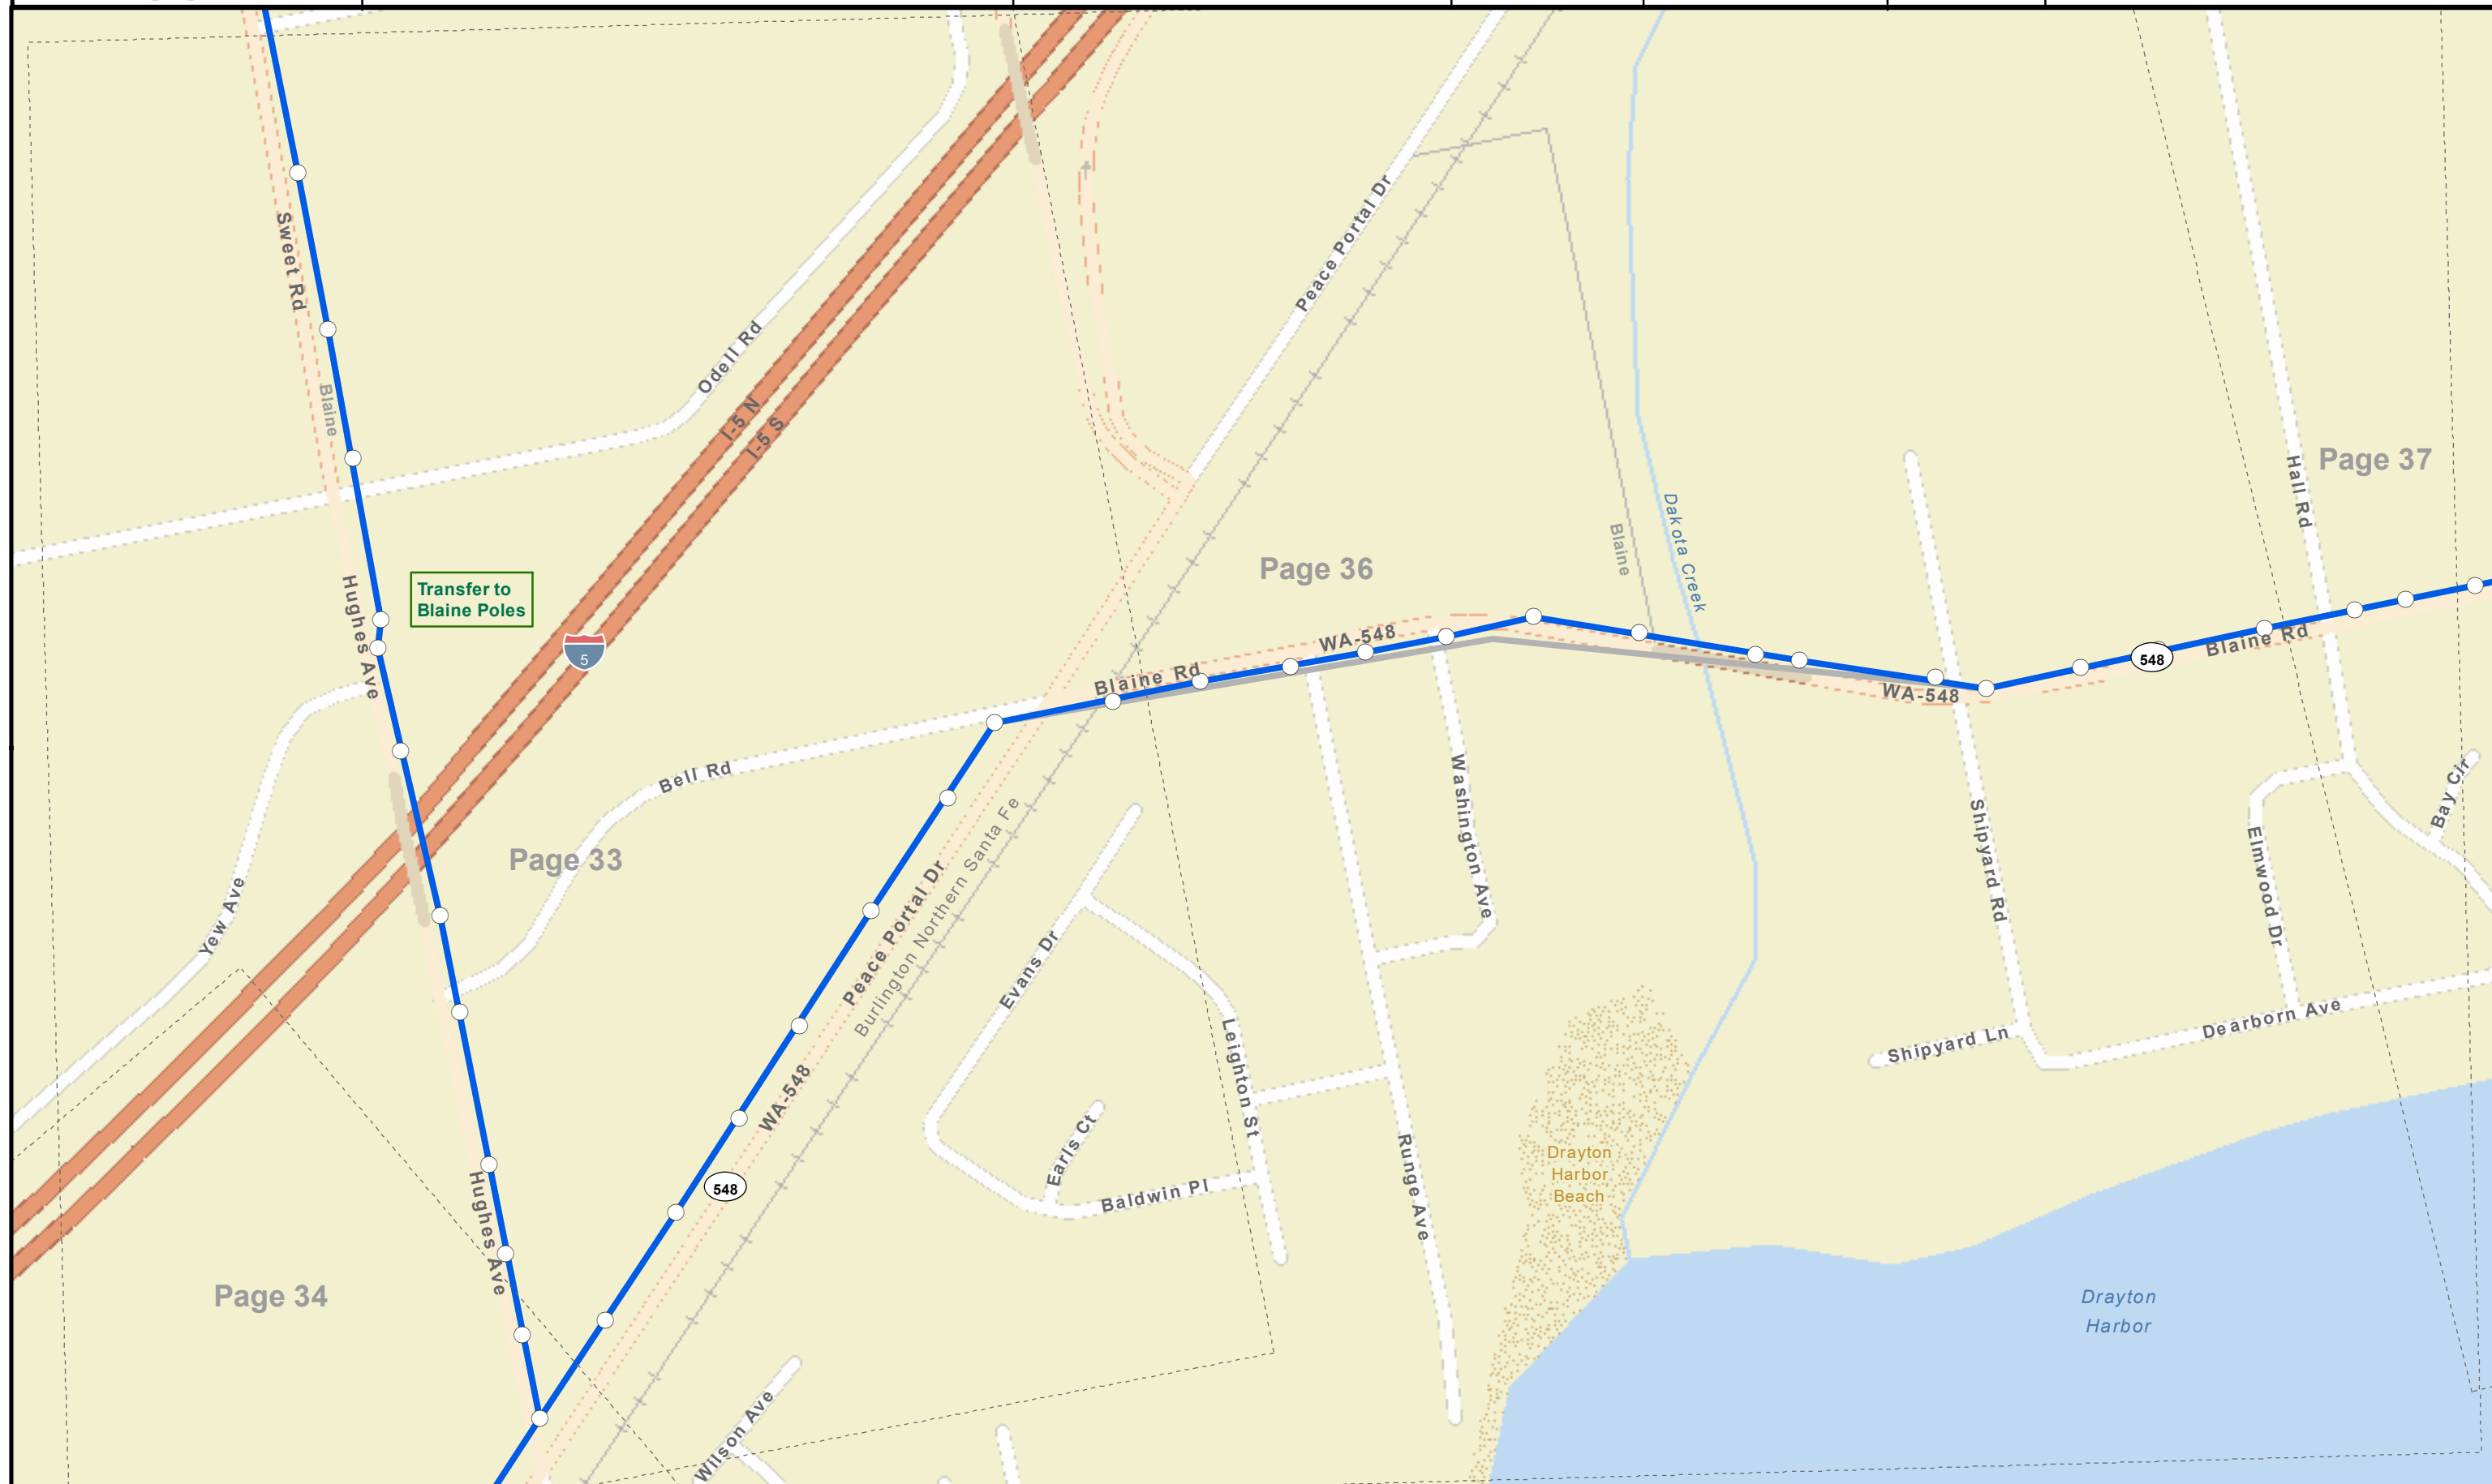



Aerial
Buried

Bore
Attach

Vault
Pole


Segment: Cedarville North
Revision: Date: 2/17/2019

County: Whatcom

Port of Bellingham

Page 37 of 41

Absolute Scale 1:3,600
Relative Scale 1 inch = 300 feet

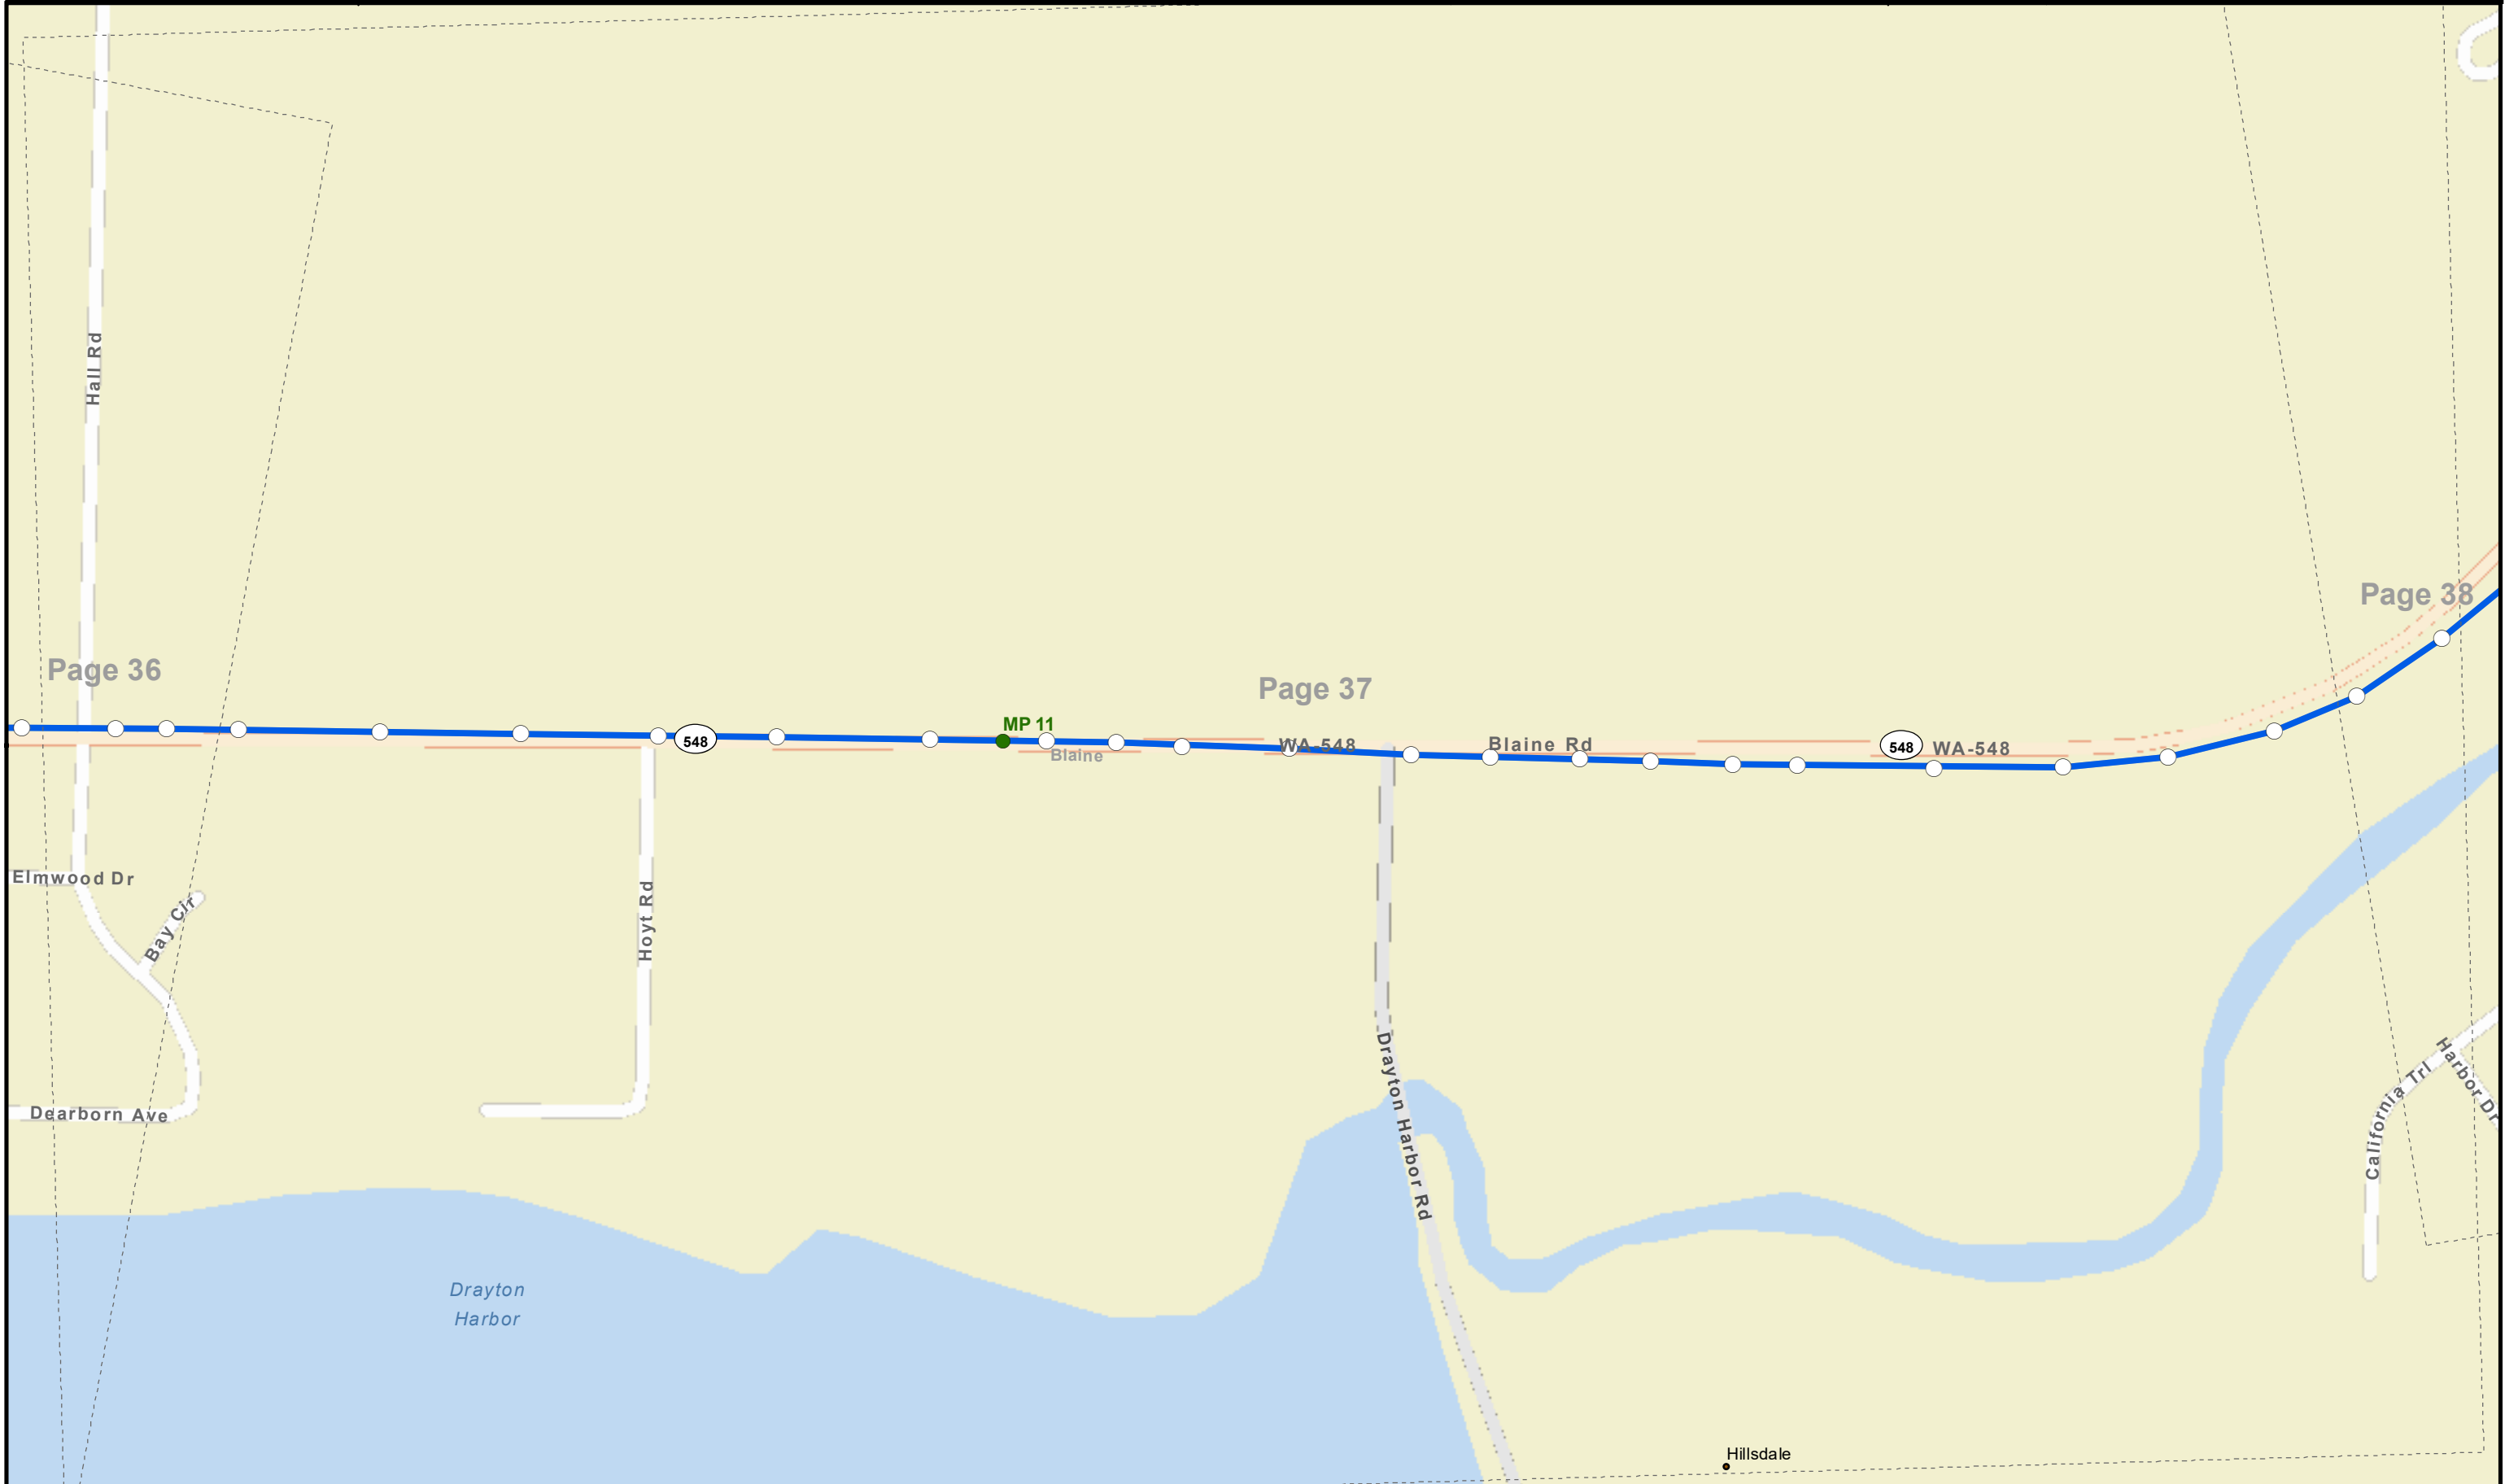



Aerial
Buried

Bore
Attach

Vault
Pole


Segment: Cedarville North
Revision: Date: 2/17/2019

County: Whatcom

Port of Bellingham

Page 38 of 41

Absolute Scale 1:3,600
Relative Scale 1 inch = 300 feet

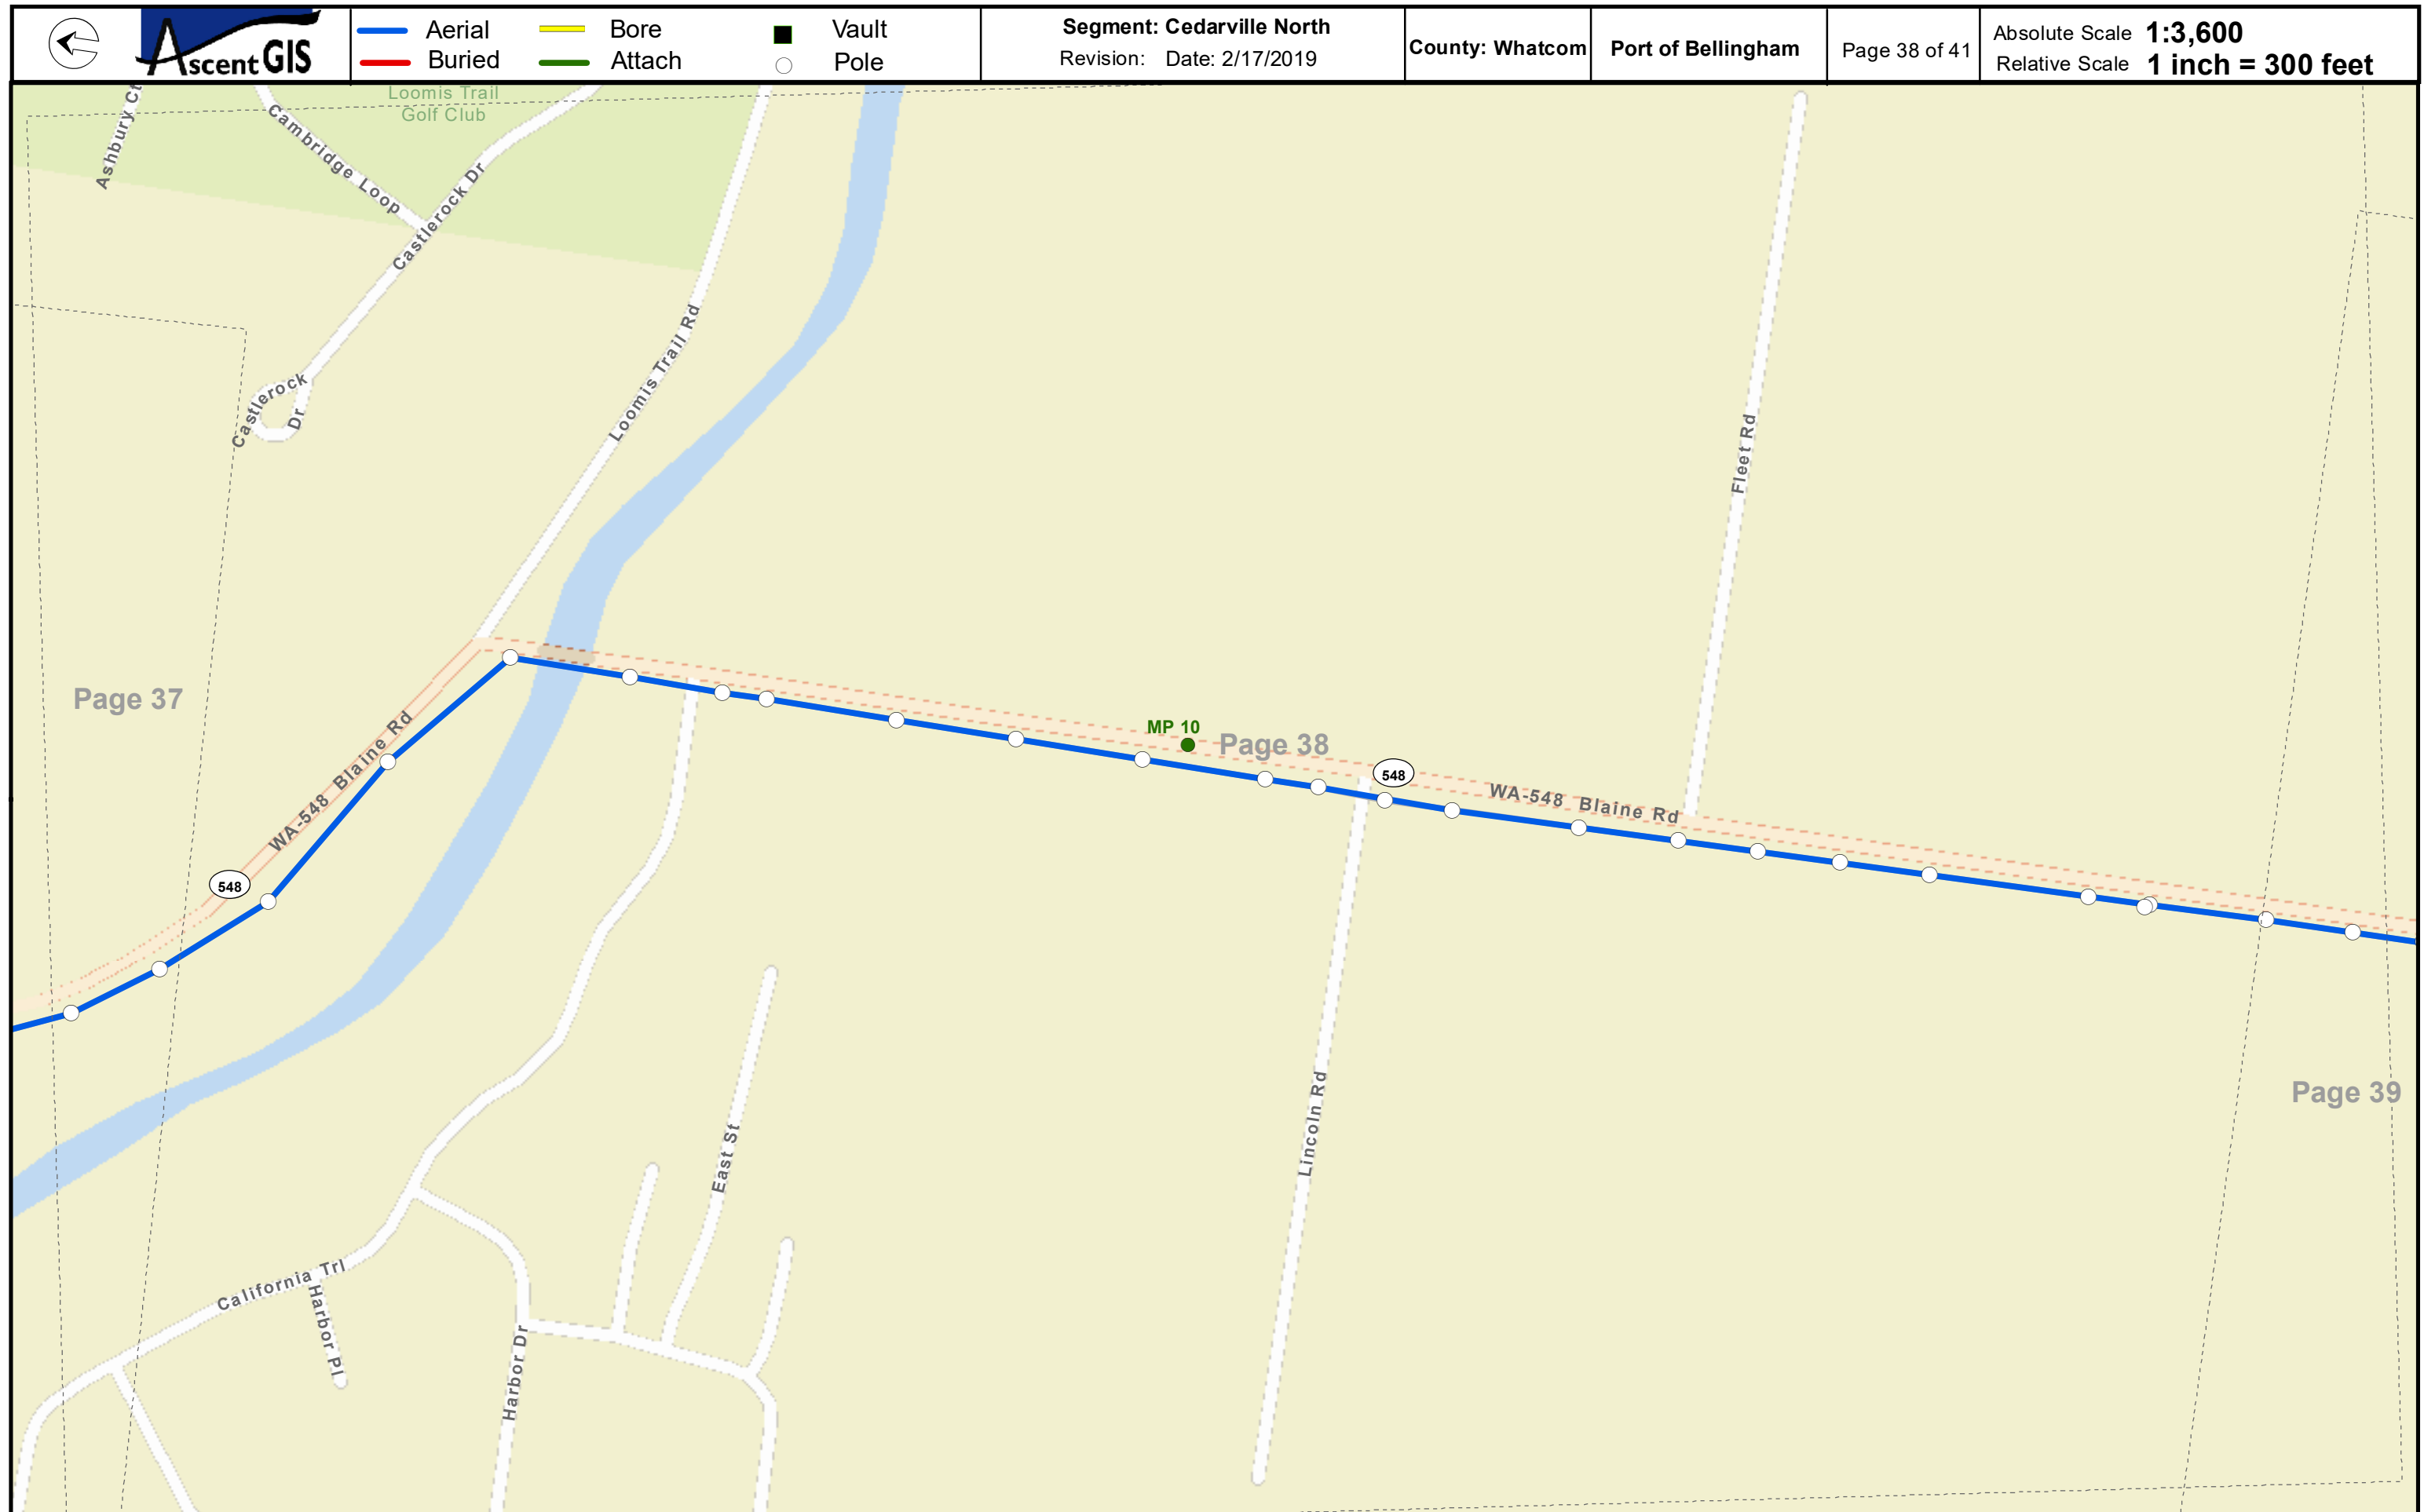



Aerial
Buried

Bore
Attach

Vault
Pole


Segment: Cedarville North
Revision: Date: 2/17/2019

County: Whatcom

Port of Bellingham

Page 39 of 41

Absolute Scale 1:3,600
Relative Scale 1 inch = 300 feet

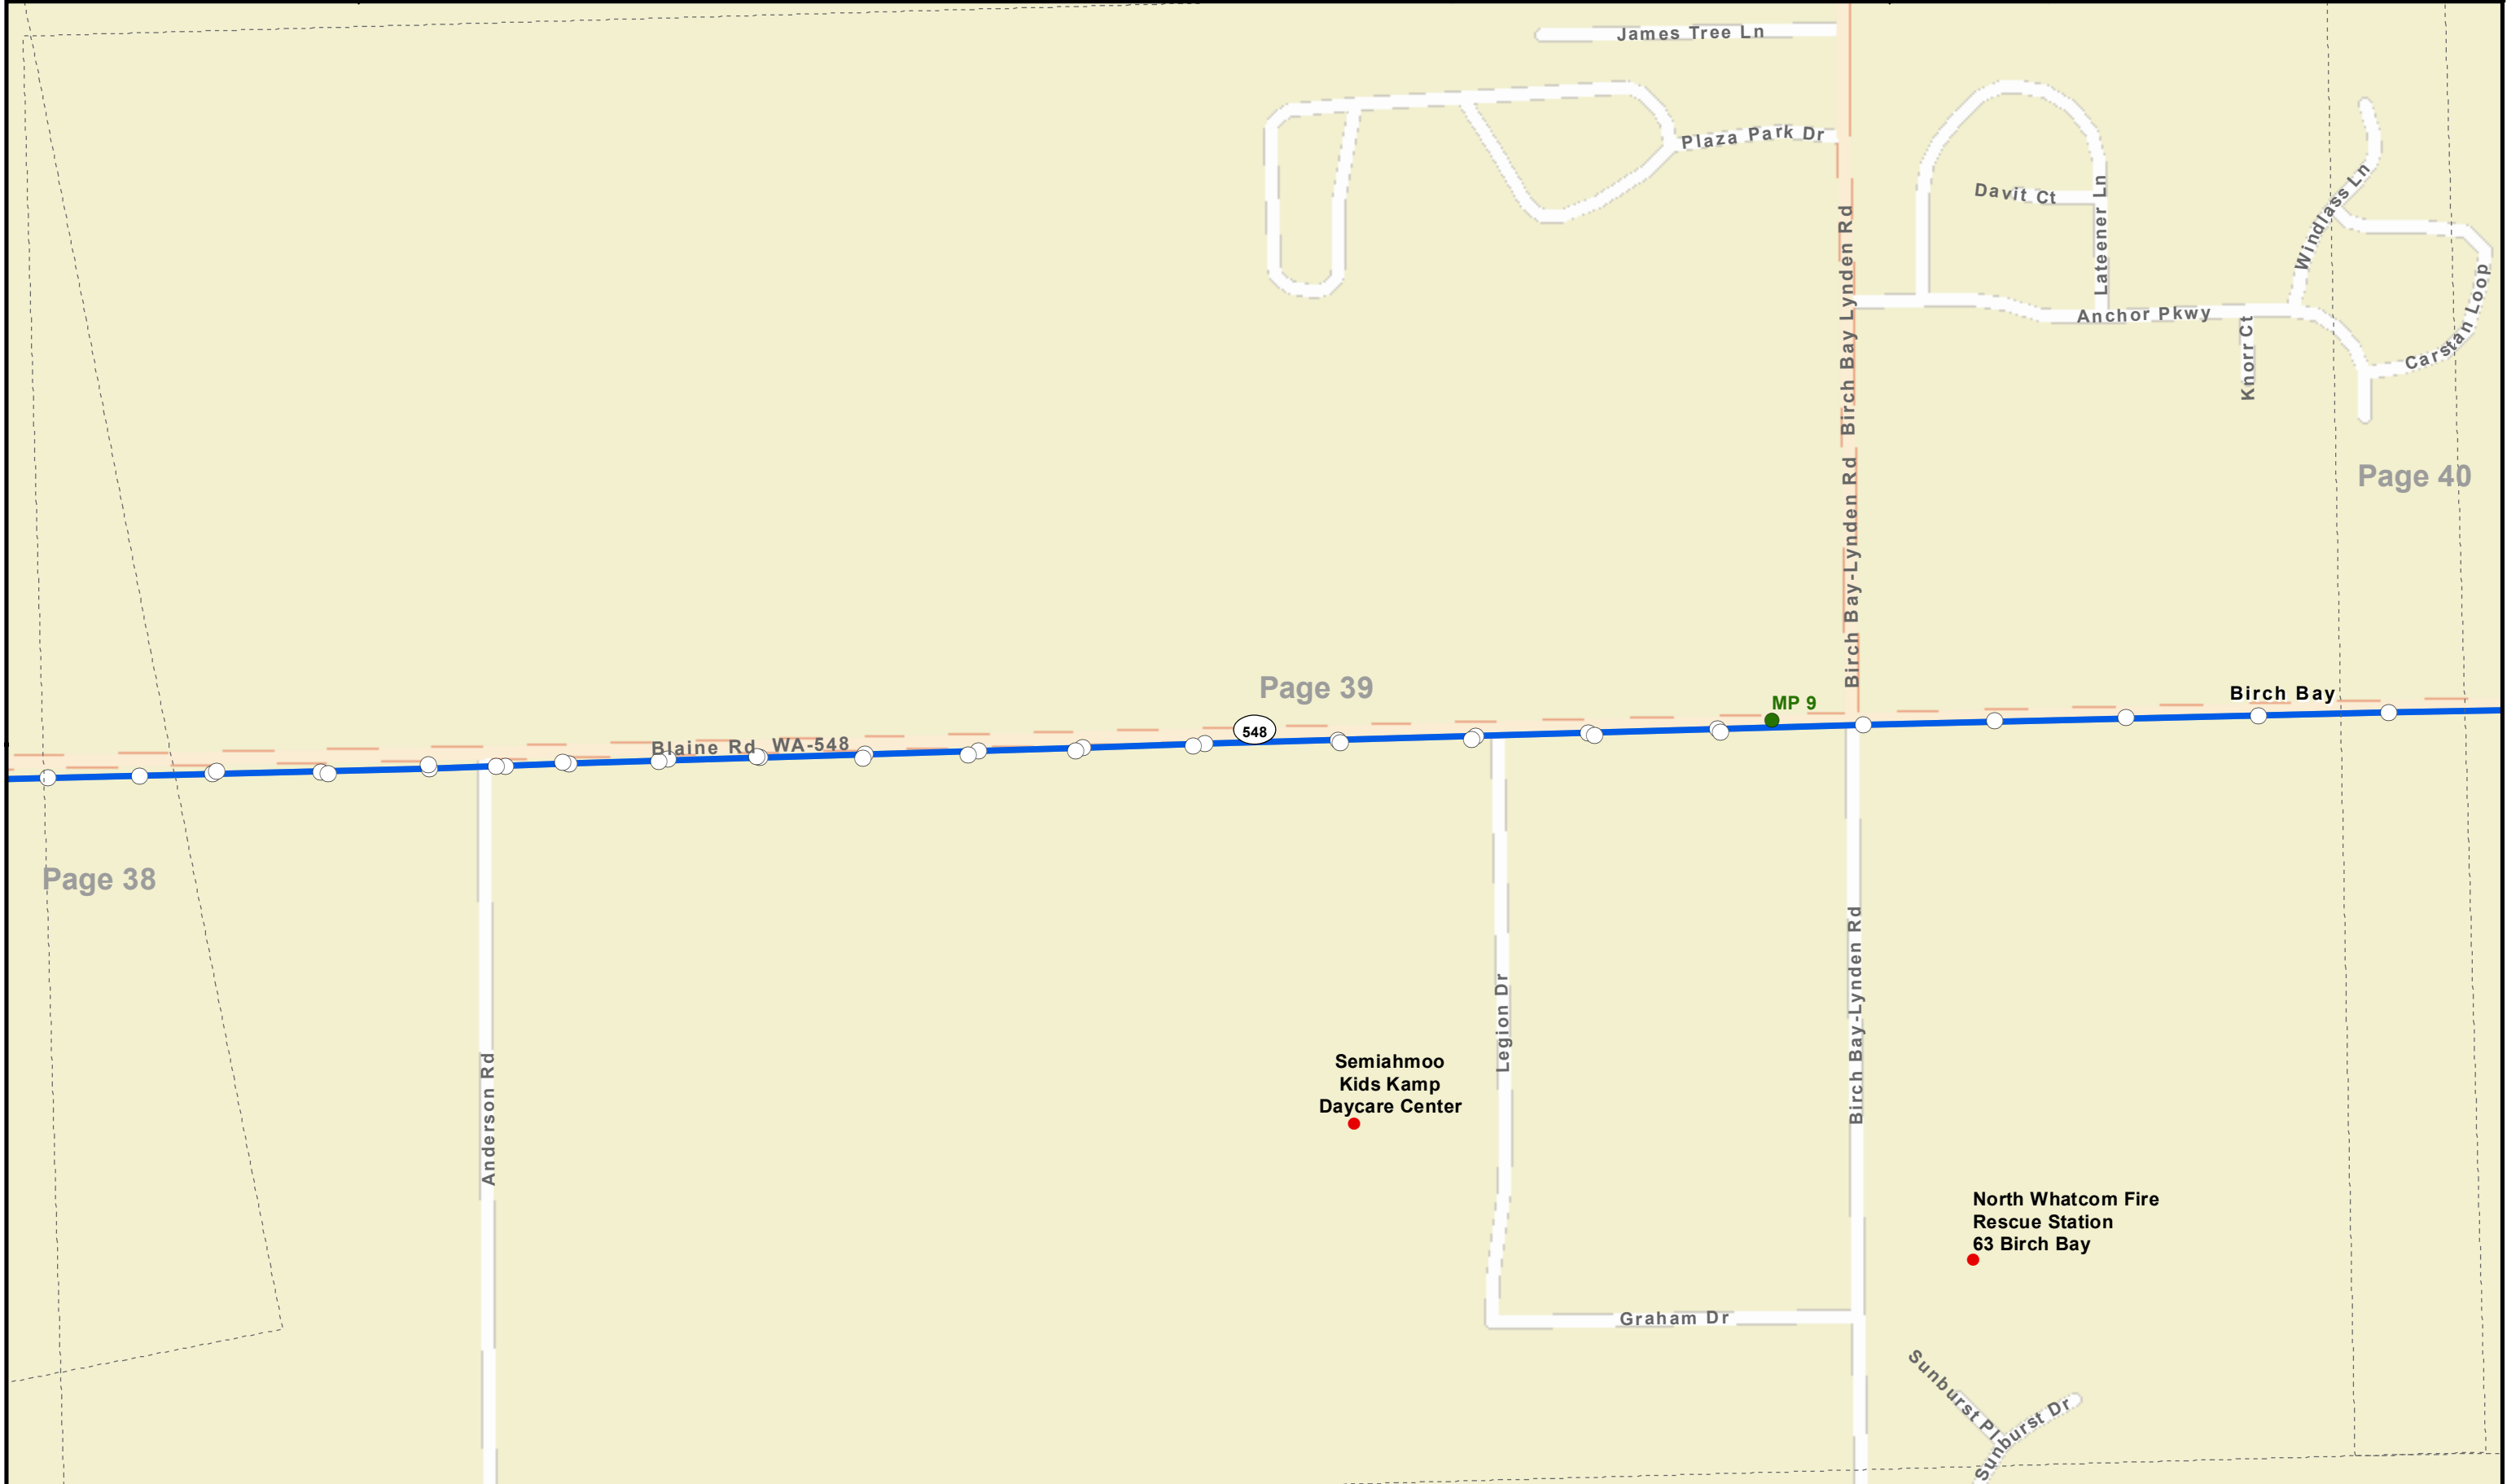



Aerial
Buried

Bore
Attach

Vault
Pole

Segment: Cedarville North


Revision: Date: 2/17/2019

County: Whatcom

Port of Bellingham

Page 40 of 41

Absolute Scale **1:3,600**
Relative Scale **1 inch = 300 feet**

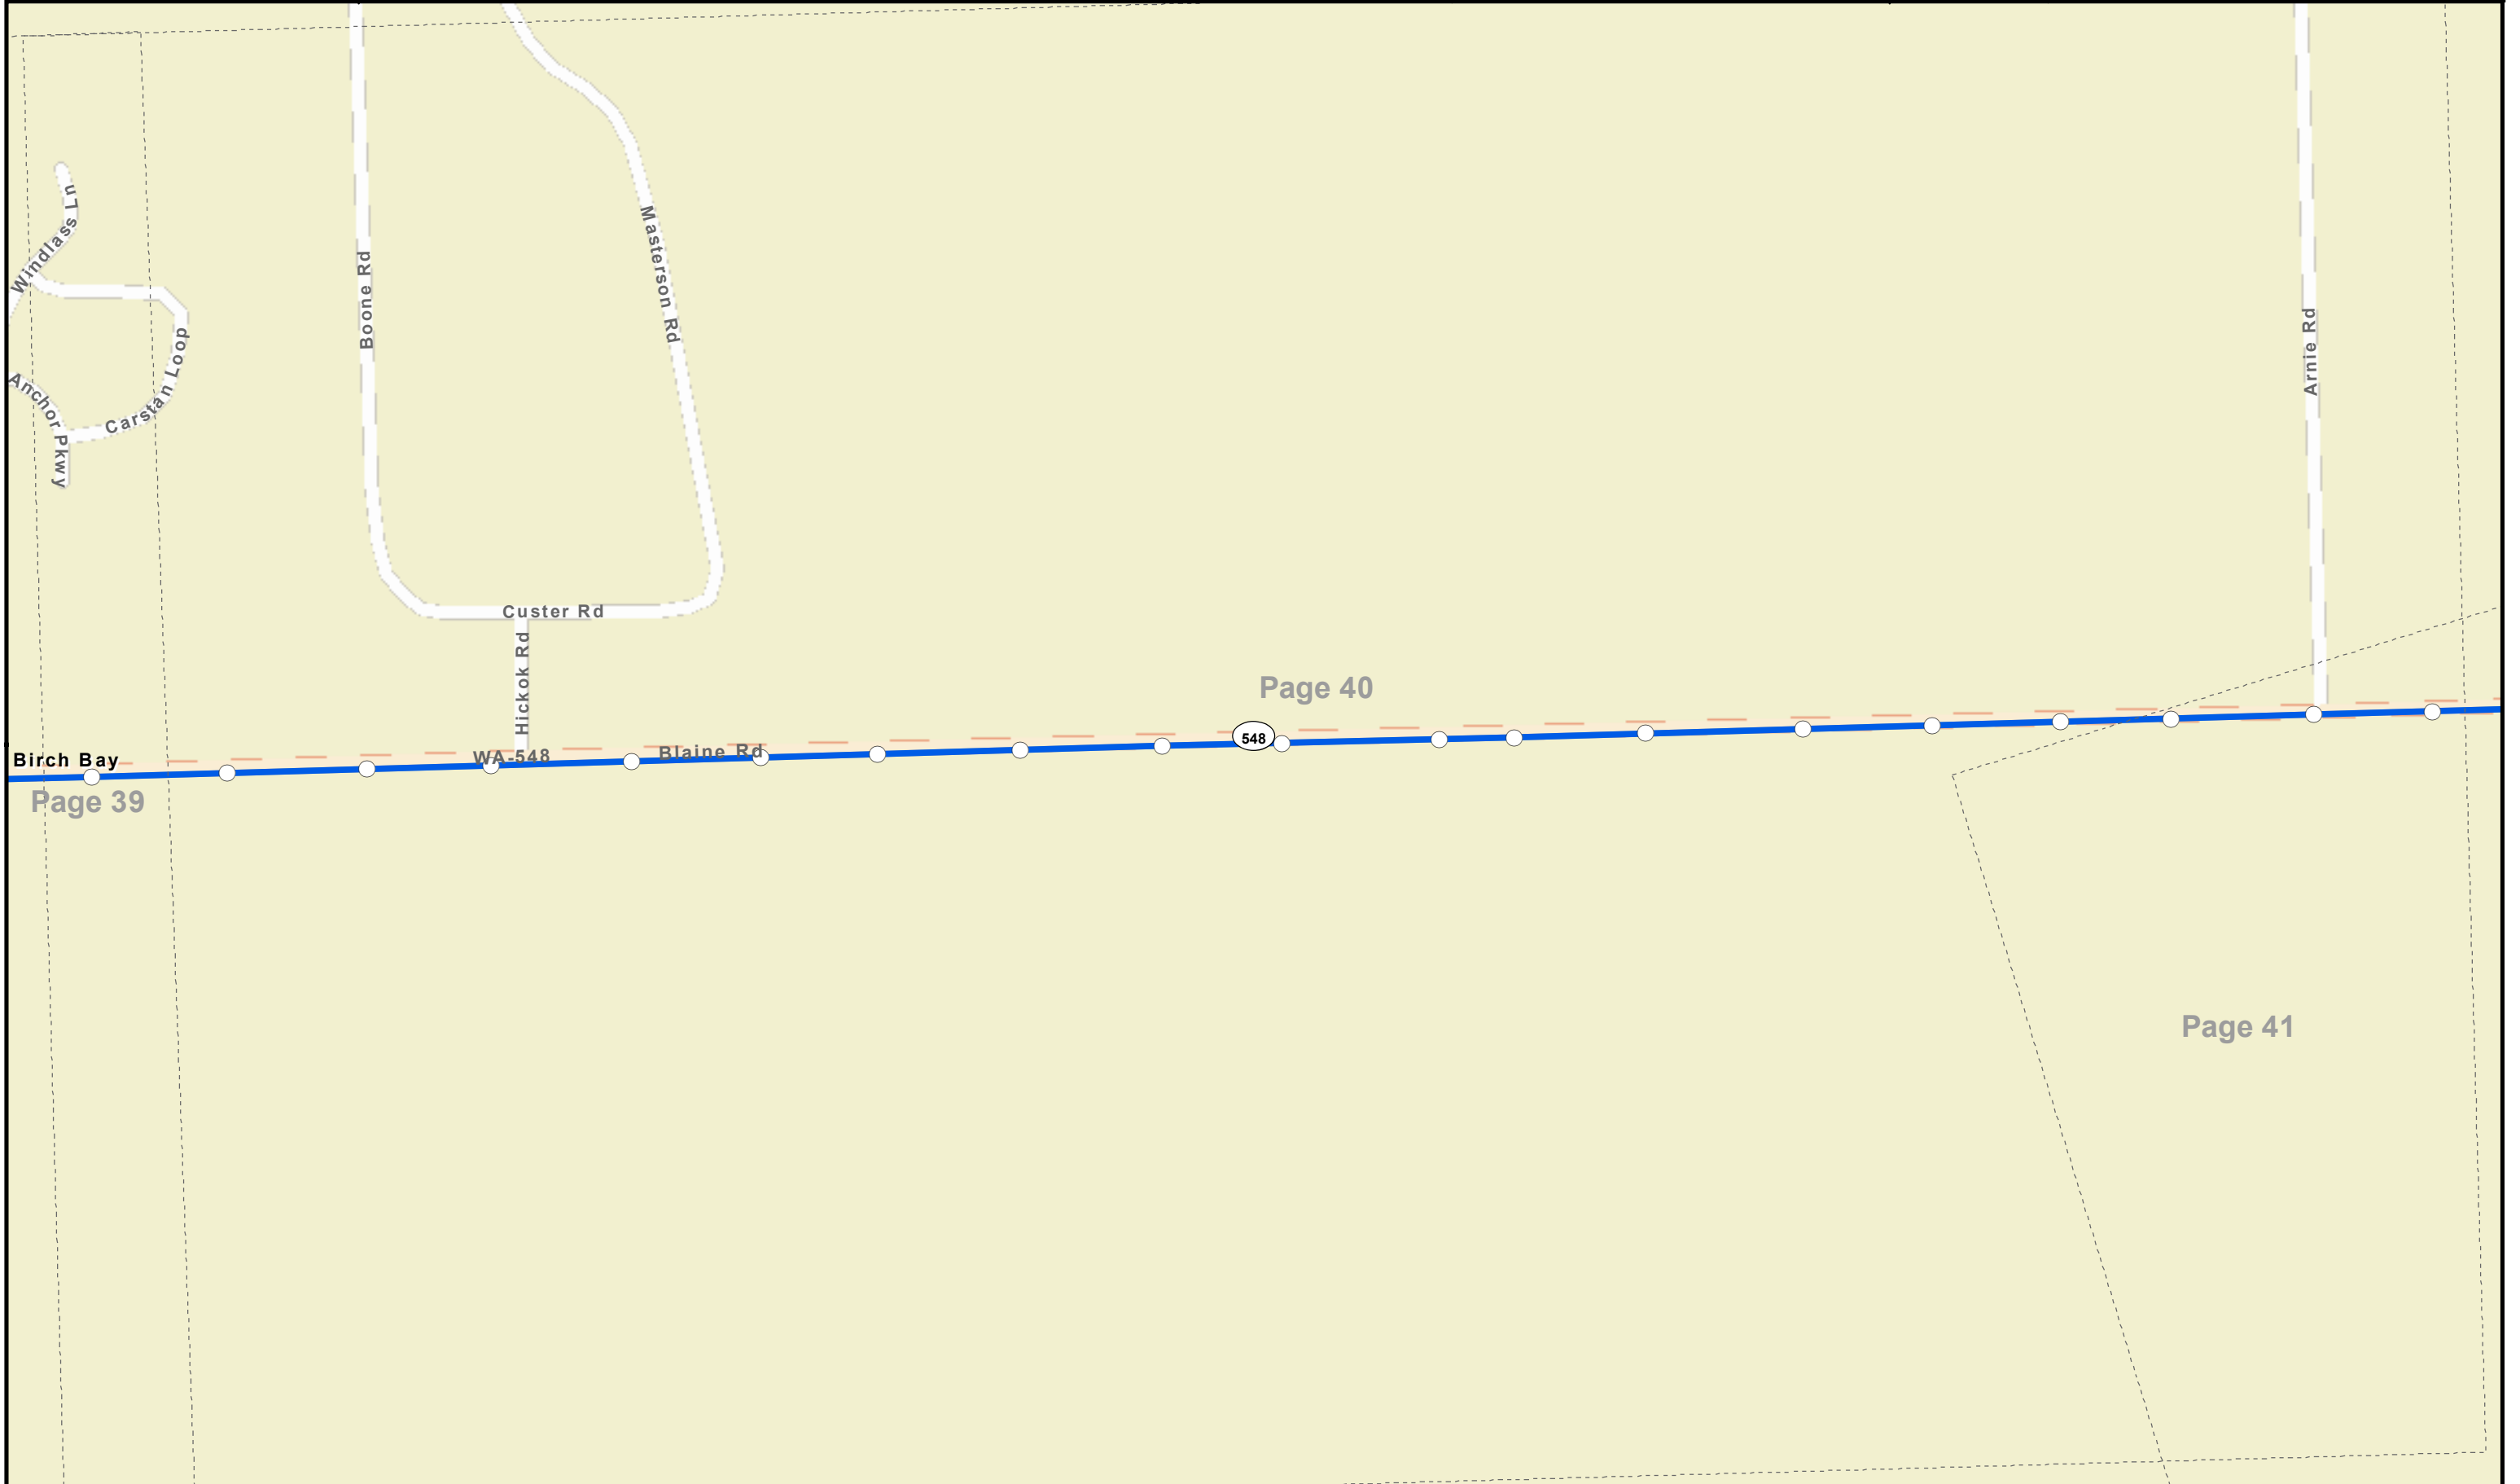



— Aerial
— Buried

— Bore
— Attach

■ Vault
○ Pole

Segment: Cedarville North

Revision: Date: 2/17/2019

County: Whatcom

Port of Bellingham

Page 41 of 41

Absolute Scale **1:3,600**

Relative Scale **1 inch = 300 feet**

